


All drawings and specifications are prepared by the architect and are to be read in conjunction with the contract documents. The architect is not responsible for the construction of the project.

**FOUNDATION PLAN NOTES:**

- FOUNDATION WALLS 8" WIDE CONCRETE REINFORCED WITH #5 @ 40" O.C. AND #4 @ 24" O.C.
- 4" CONCRETE FLOOR WITH DRAIN.
- ASSUME 8' OF UNBALANCE FILL.

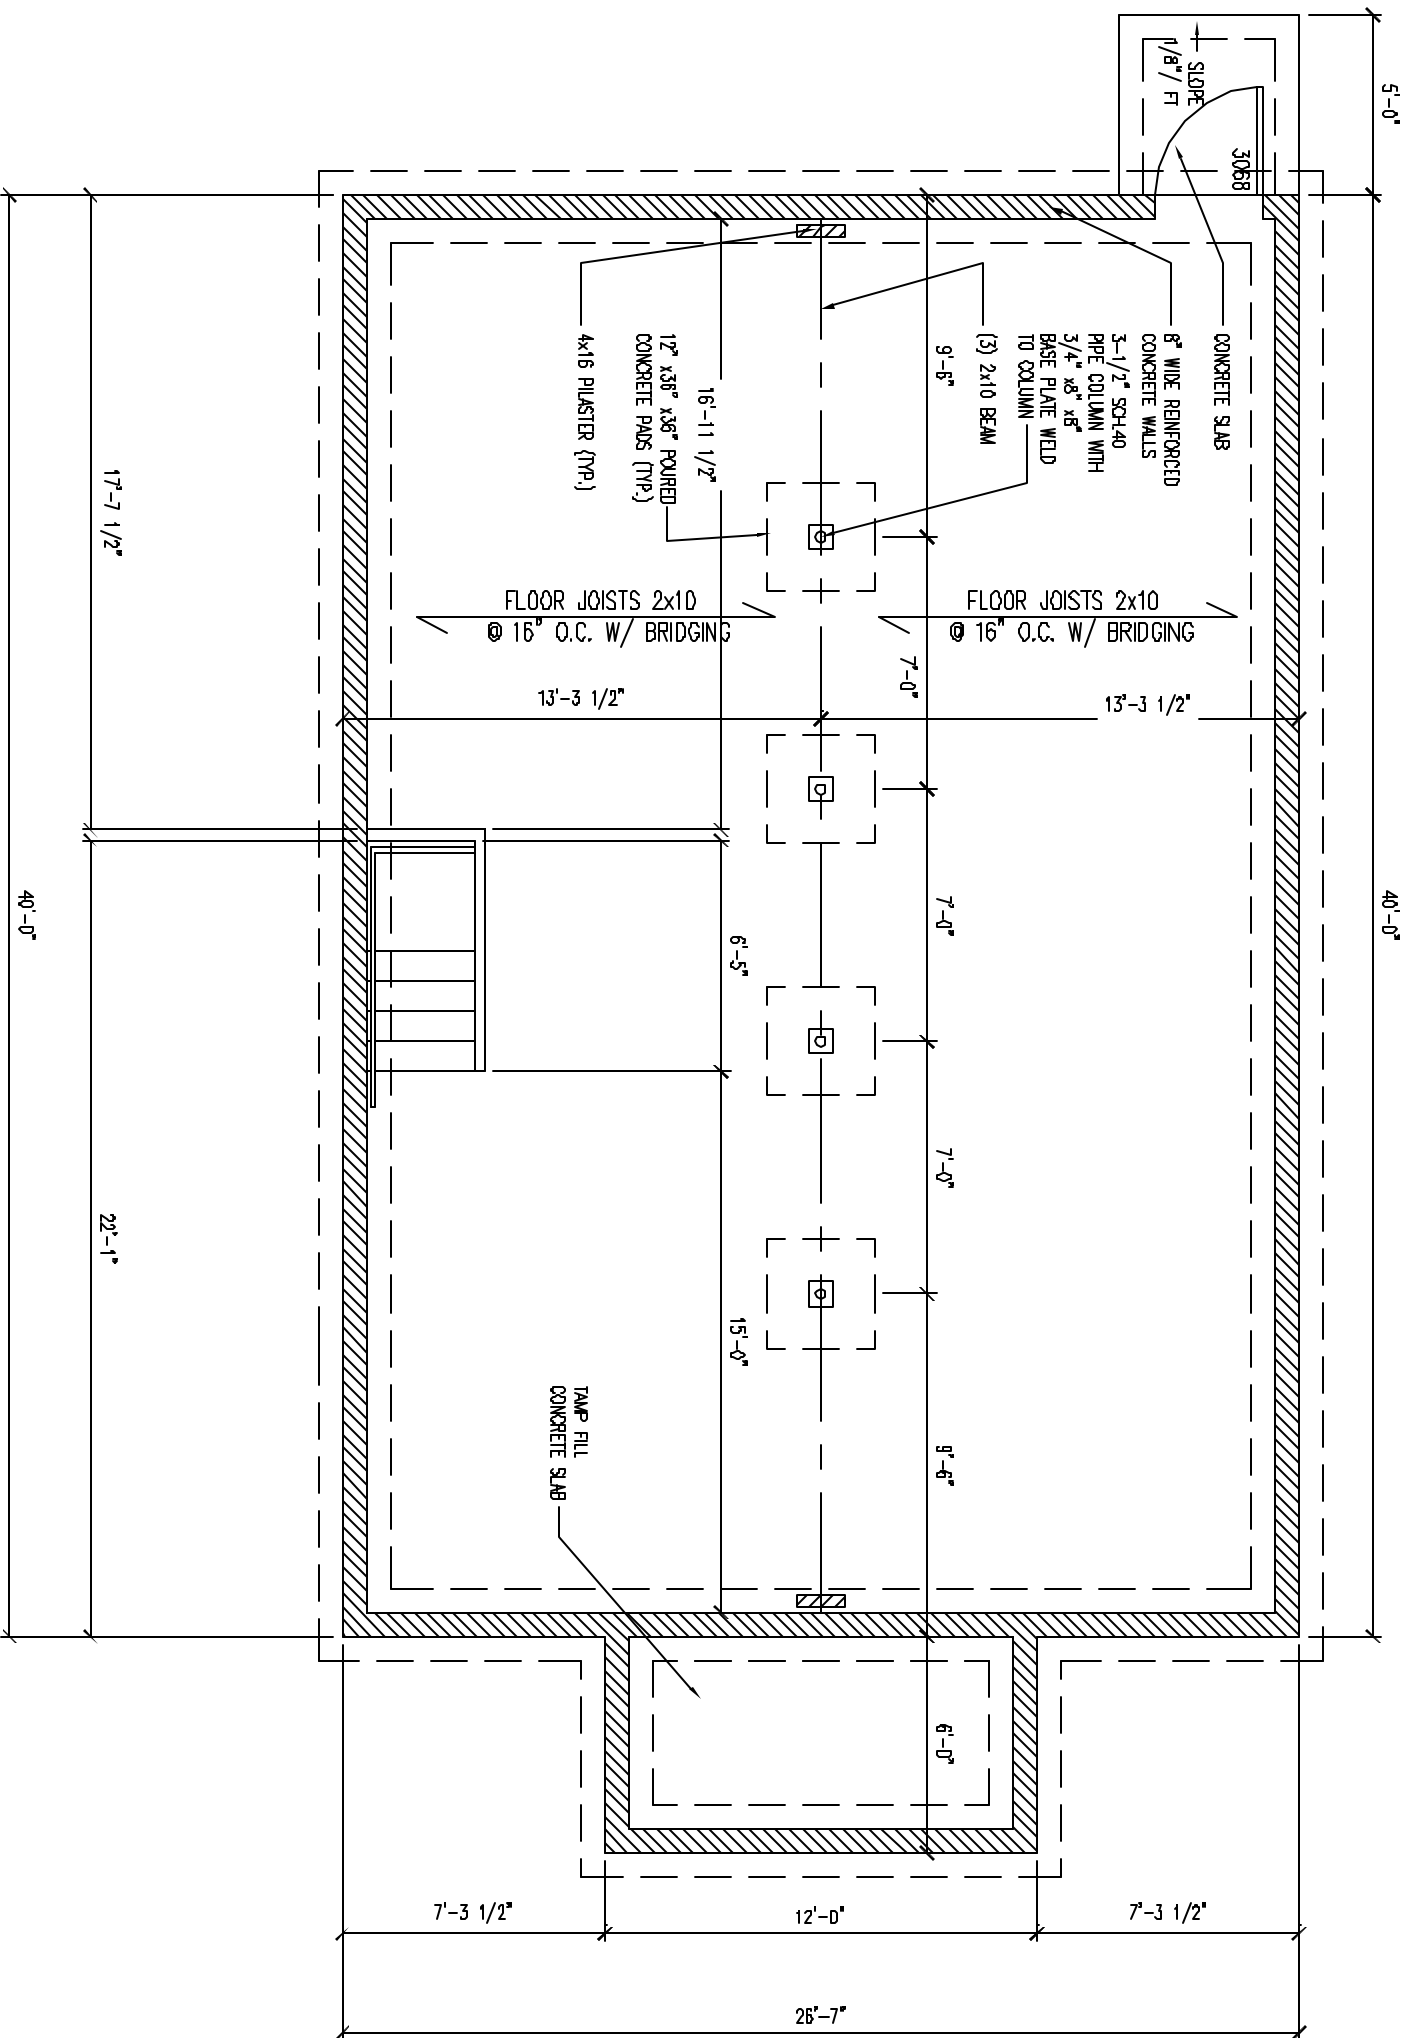

**1 A.2 FOUNDATION PLAN**

SCALE: 3/16" = 1'-0"

Sheet  
**A.2**

THE FOUNDATION PLAN

DATE	MARCH 9, 2004
REV	
REV	



**PHOENIX RISING**  
ARCHITECTURAL DESIGN

711 Lyndon Lane  
Louisville KY, 40222  
362.429.9896  
Fax 362.429.9897

**KRISS LOWRY & ASSOCIATES**

CORINTH, KY.

1063-HS 3BED-HIST