

All drawings and specifications are prepared by the architect and are subject to change without notice. The architect is not responsible for any errors or omissions in the drawings or specifications or for any consequences arising therefrom. The contractor shall be responsible for obtaining all necessary permits and for complying with all applicable laws, codes and regulations. The architect's responsibility is limited to the design and construction of the building as shown on these drawings and specifications.

KRISS LOWRY & ASSOCIATES
CORINTH, KY.
1063-HS 3BED-HIST

711 Lyndon Lane
Louisville KY, 40222
362.425.9896
Fax 362.425.9897



PHOENIX RISING
ARCHITECTURAL DESIGN


Sheet

A.3

Title ELEVATIONS

Date JULY 30, 2004
Rev
Rev

12
8

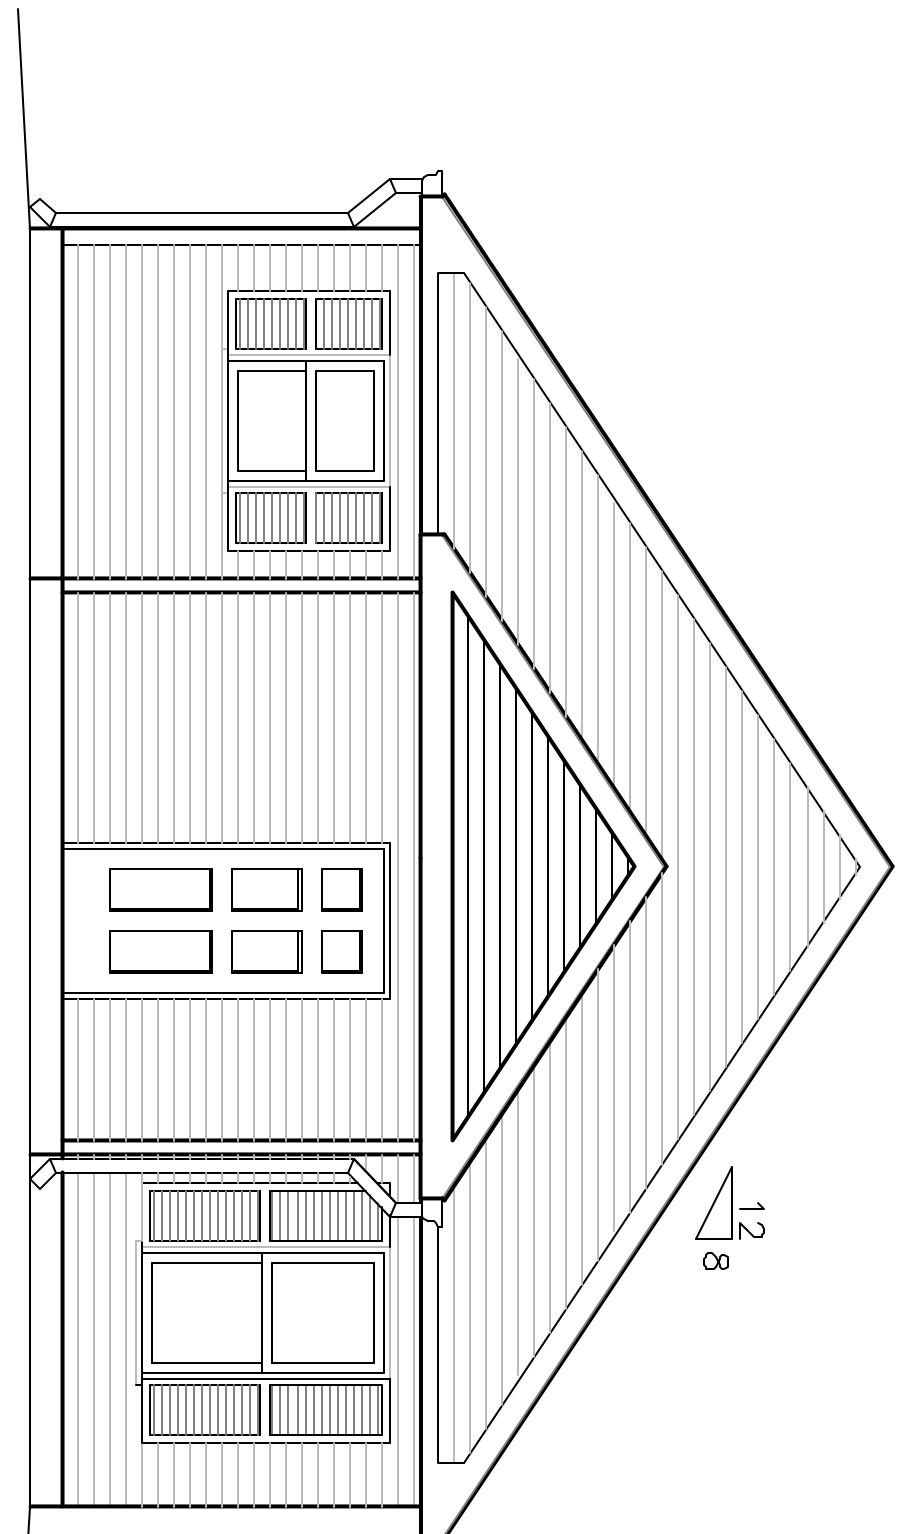

1 A.3
FRONT ELEVATION
SCALE: 1/4" = 1'-0"