

All drawings and specifications are subject to change without notice. The contractor shall be responsible for obtaining all necessary permits and licenses. 

KRISS LOWRY & ASSOCIATES

CORINTH, KY.

3BED-1064-A

711 Lyndon Lane
 Louisville KY 40222
 502.629.0896
 Fax: 502.629.0897

PHOENIX RISING
 ARCHITECTURAL DESIGN




Sheet

A.2

THE FOUNDATION PLAN
 Date JUNE 23, 2005
 Rev
 Rev
 Rev

- FOUNDATION PLAN NOTES:**
- SURFACE FINISHED WITH CRUSHEDSTONE AND POLY V.B.
 - FOUNDATION WALL 8" CONCRETE BLOCK WITH 2x 8 SILL PLATE BOLTED WITH ANCHOR BOLTS @ 48" O.C.
 - FOOTING 18x 8 POURED CONCRETE WITH (2) #4 REBAR.
 - CONCRETE SLABS 4" REINFORCED WITH 6x 6 10/10 W.W.F. ON 6 MIL. POLY AND 4" CRUSHED STONE.
 - DOUBLE JOISTS UNDER PARALLEL PARTITIONS.
 - BLOCKING OR BRIDGING WITH JOISTS WHERE NEEDED.

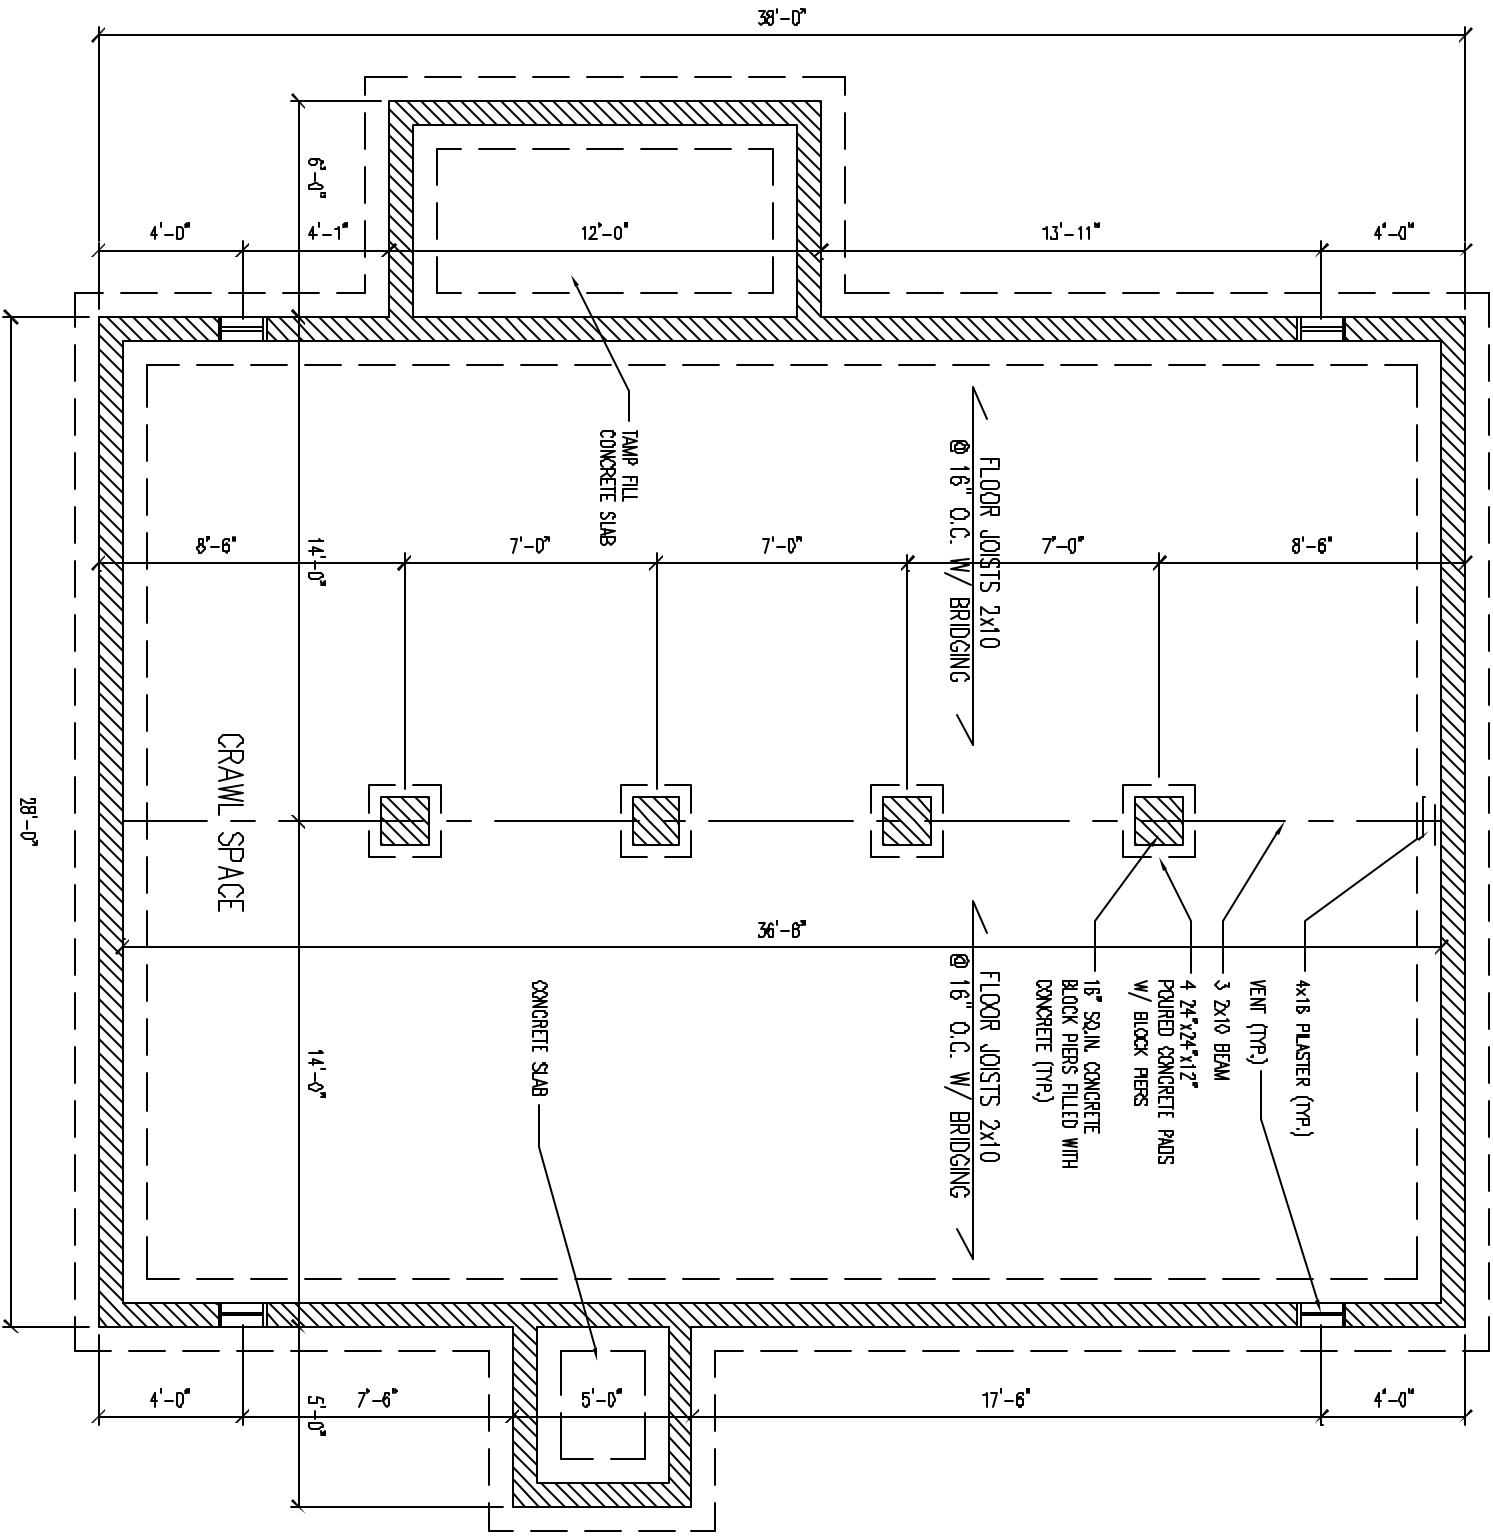

1
 A.2
FOUNDATION PLAN

SCALE: 3/16" = 1'-0"