

FLOOR PLAN

SCALE: 1/4" = 1'-0"

FLOOR PLAN NOTES:

- STUD WALLS 2X6 (5-1/2") @16" OR 24" O.C.
- PLUMBING WALLS 2X6 (5-1/2") @16" O.C.
- FINISHED CEILING 8'-0" A.F.F.
- LOAD BEARING HEADERS
- (2) 2X10 W/ 1/2" PLYWOOD AND 2X4 BASE MIN. FOUNDATION
- ALL DOORS STANDARD HEIGHT UNLESS NOTES
- EXTERIOR DOORS TO HAVE EXTENDED JAMBS DESIGNED FOR 2X6 WALLS

2
A

KRISS LOWRY & ASSOCIATES, INC
CORINTH, KY 1064A-2BR



RANDALL C. BURCHETT & ASSOCIATES
ARCHITECT
233 WEST COURT STREET, PRESTONSBURG, KENTUCKY 41653
PH. 606.886.3929 FAX. 606.886.0289

DATE: 5.07.09
REVISED: 05.18.09
REVISED:
DRAWN BY: RCB
JOB NO: 1064A-2br




RANDALL C. BURCHETT & ASSOCIATES
ARCHITECT

322 WEST COURT ST. PRESTONSBURG, KENTUCKY 41653
PH. 606.886.3929 FAX. 606.886.0289

- CONT'RIDGE VENT
- CLASS "A" FIBERGLASS SHINGLES
OVER 30 LBS FELT OVER 7/16"
DSB SHEATHING WITH "H" CLIP
- CONTINUOUS ALUM. DRIP EDGE
- 5" PRE-FINISHED ALUM.DBEE
GUTTER
- VINYL DOUBLE HUNG WINDOW
WITH INSULATED GLASS AND
INSECT SCREEN
- CORNER BOARD
- ALUMINUM COLUMNS
- 4" BEVELED VINYL SIDING
OVER TYVEK HOUSE WRAP
DN 7/16" DSB SHEATHING
- PRE-FINISHED ALUM.
DOWNSPOUT TIE TO DRAIN
BOOT AND 4"PIPE DRAIN
- GRADE
- FOOTER/FOUNDATION
SYSTEM BELOW
- CONT'RIDGE VENT
- CLASS "A" FIBERGLASS SHINGLES
OVER 30 LBS FELT OVER 7/16"
DSB SHEATHING WITH "H" CLIP
- CONTINUOUS ALUM. DRIP EDGE
- 5" PRE-FINISHED ALUM.DBEE
GUTTER
- CORNER BOARD
- 4" BEVELED VINYL SIDING
OVER TYVEK HOUSE WRAP
DN 7/16" DSB SHEATHING
- PRE-FINISHED ALUM.
DOWNSPOUT TIE TO DRAIN
BOOT AND 4"PIPE DRAIN
- GRADE
- FOOTER/FOUNDATION
SYSTEM BELOW


FRONT ELEVATION

SCALE: 1/4" = 1'-0"

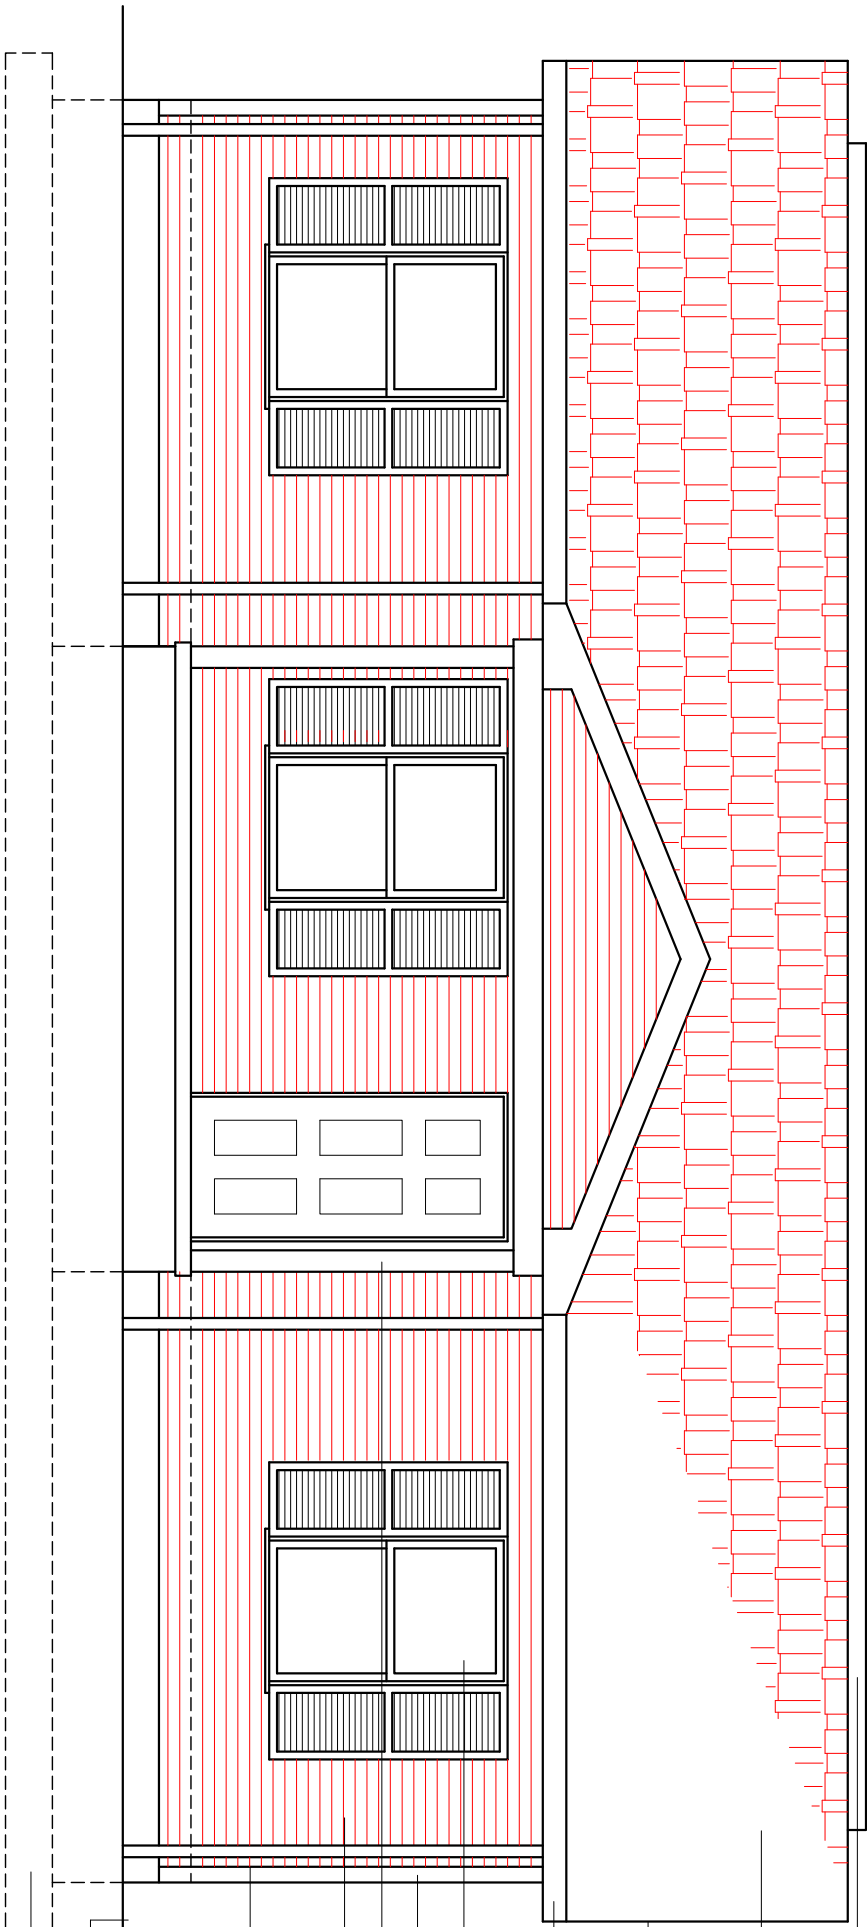

REAR ELEVATION

SCALE: 1/4" = 1'-0"

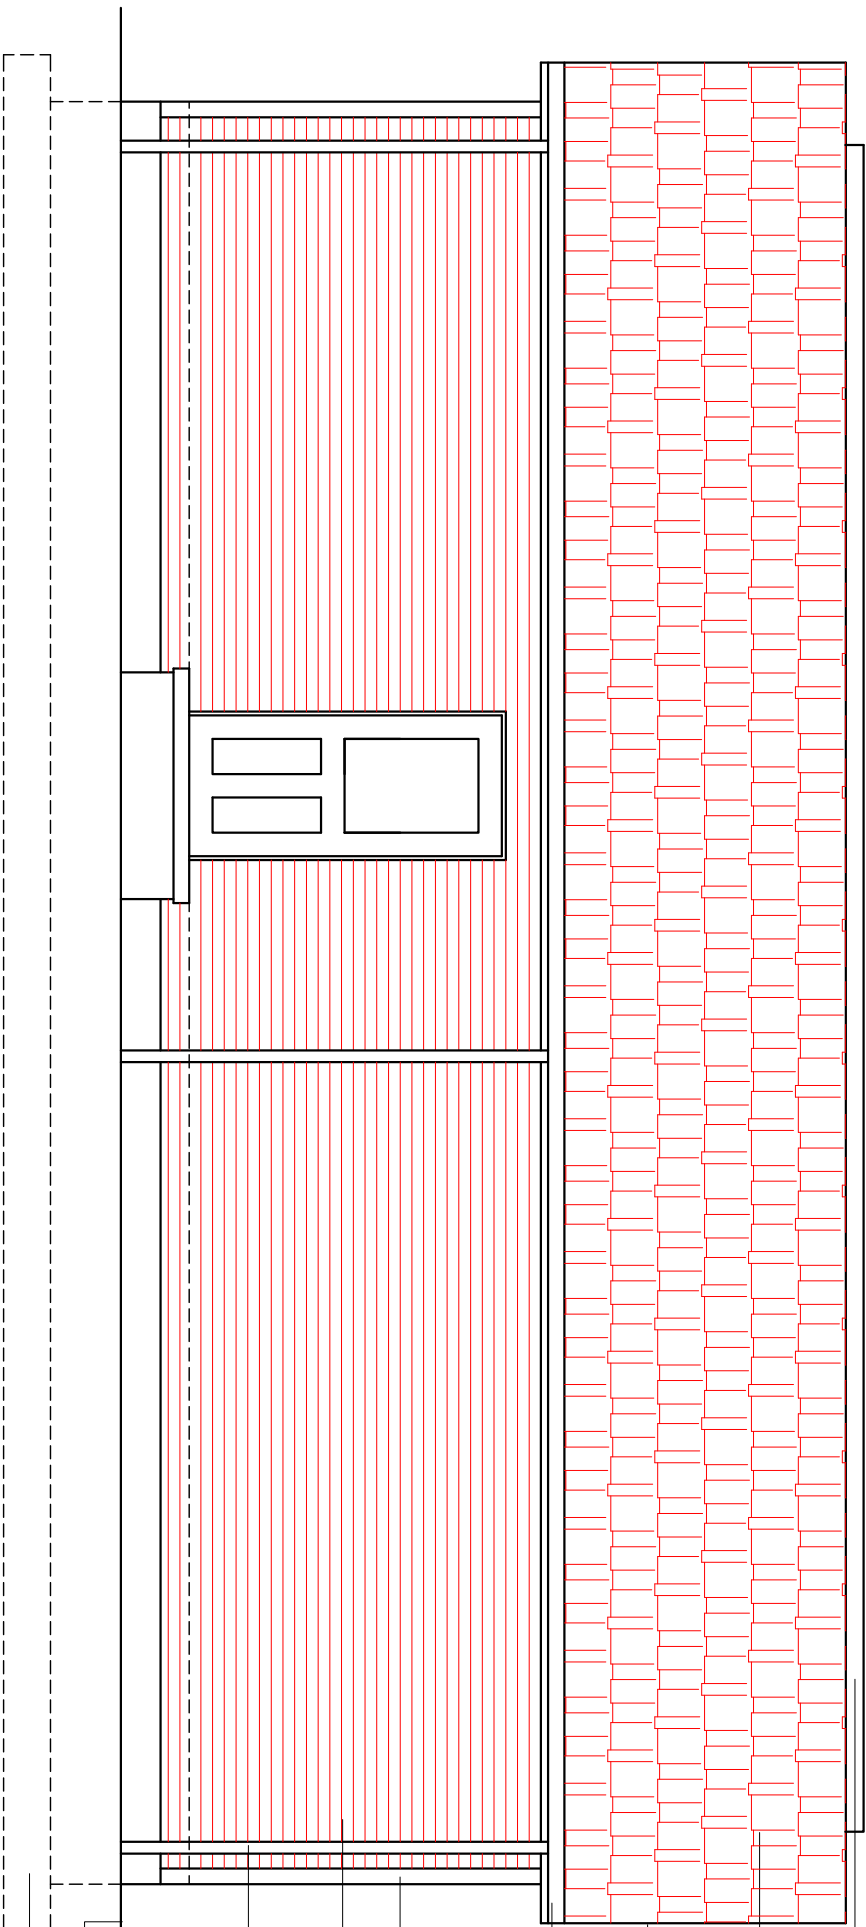

SHEET NUMBER

KRISS LOWRY & ASSOCIATES, INC
CORINTH, KY 1064A-2BR




DATE: .5.07.09
 REVISED: 05.18.09
 REVISED:
 DRAWN BY: RCB
 JOB NO: 1064A-2br

RANDALL C. BURCHETT & ASSOCIATES
ARCHITECT
 322 WEST COURT ST. PRESTONSBURG, KENTUCKY 41653
 PH. 606.886.3929 FAX. 606.886.0289

KRISS LOWRY & ASSOCIATES, INC
 CORINTH, KY 1064A-2BR


SHEET NUMBER
 A5

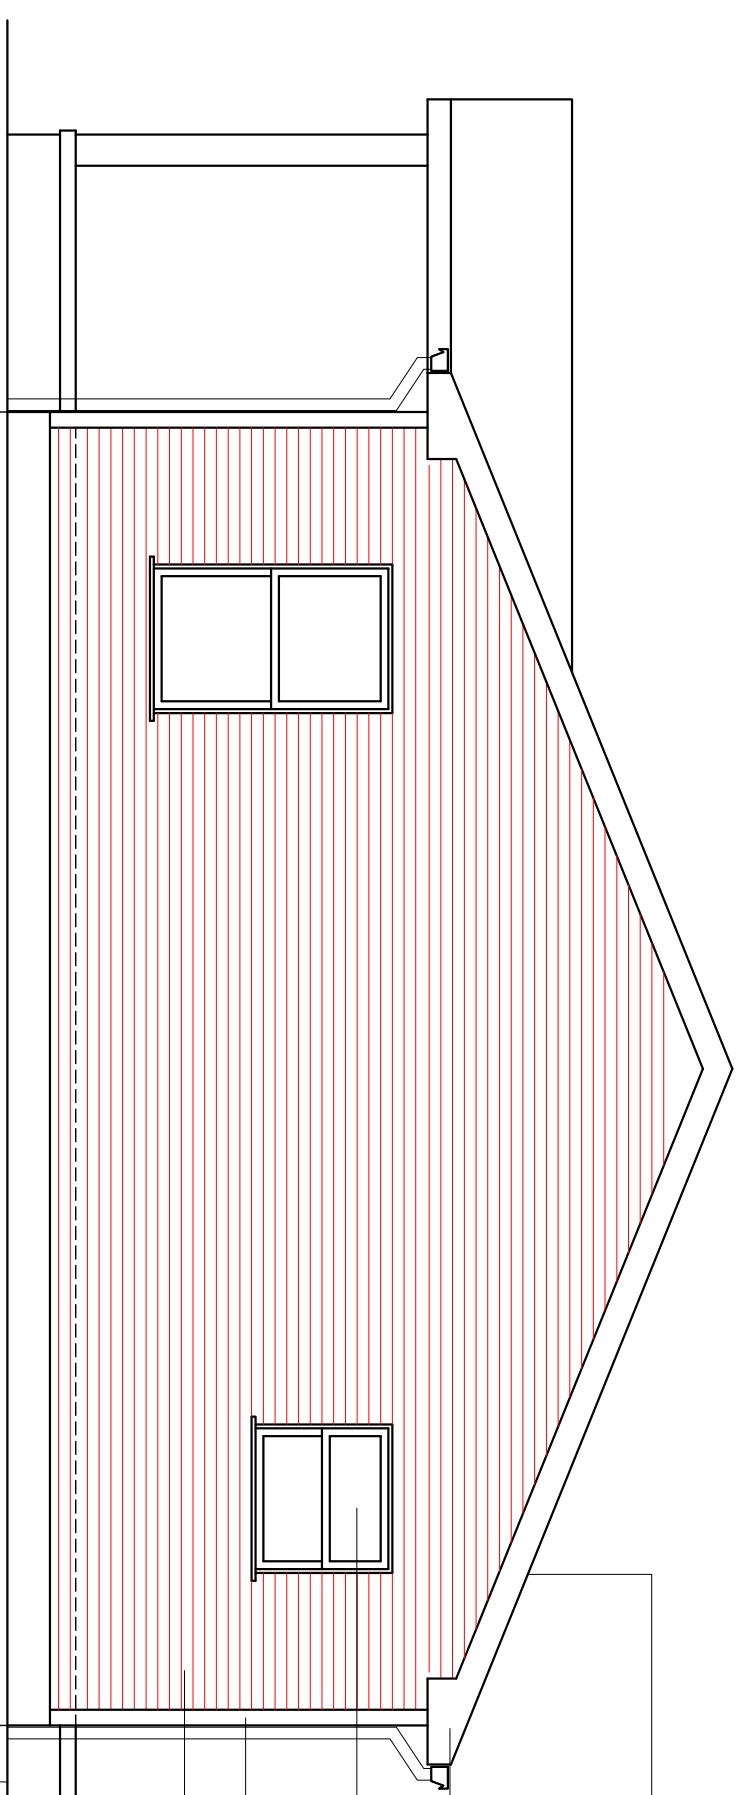

RIGHT SIDE ELEVATION

SCALE: 1/4" = 1'-0"

- CLASS "A" FIBERGLASS SHINGLES OVER 30 LBS FELT OVER 7/16" OSB SHEATHING WITH "H" CLIP
- 5" PRE-FINISHED ALUMIBEED GUTTER
- VINYL DOUBLE HUNG WINDOW WITH INSULATED GLASS AND INSECT SCREEN
- CORNER BOARD
- 4" BEVELED VINYL SIDING OVER TYVEK HOUSE WRAP DN 7/16" OSB SHEATHING
- CONCRETE PORCH
- GRADE
- FOOTER/FOUNDATION SYSTEM BELOW

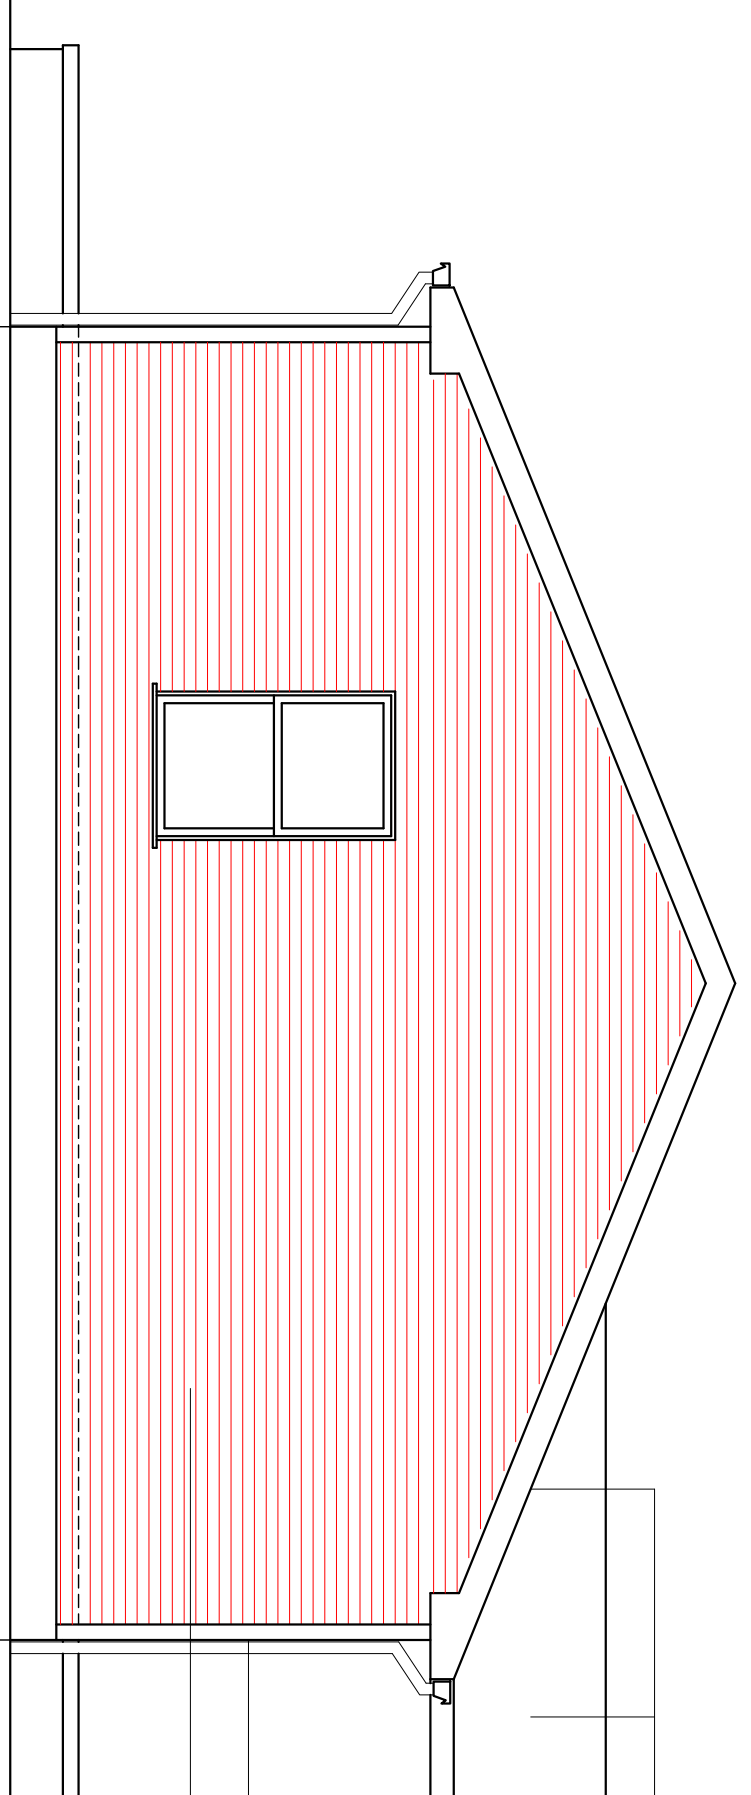

LEFT SIDE ELEVATION

SCALE: 1/4" = 1'-0"

- CLASS "A" FIBERGLASS SHINGLES OVER 30 LBS FELT OVER 7/16" OSB SHEATHING WITH "H" CLIP
- 5" PRE-FINISHED ALUMIBEED GUTTER
- ALUMIN. COLUMNS
- CORNER BOARD
- 4" BEVELED VINYL SIDING OVER TYVEK HOUSE WRAP DN 7/16" OSB SHEATHING
- CONCRETE PORCH
- GRADE
- FOOTER/FOUNDATION SYSTEM BELOW


DATE:	12.02.10
REVISED:	02.04.11
REVISED:	10-21-11
REVISED:	
DRAWN BY:	RCB
JOB NO:	ES-A



RANDALL C. BURCHETT & ASSOCIATES
ARCHITECT
233 WEST COURT STREET, PRESTONSBURG, KENTUCKY 41653
PH. 606.886.3929 FAX. 606.886.0289

KRISS LOWRY & ASSOCIATES, INC.
CORINTH, KY

SHEET NUMBER

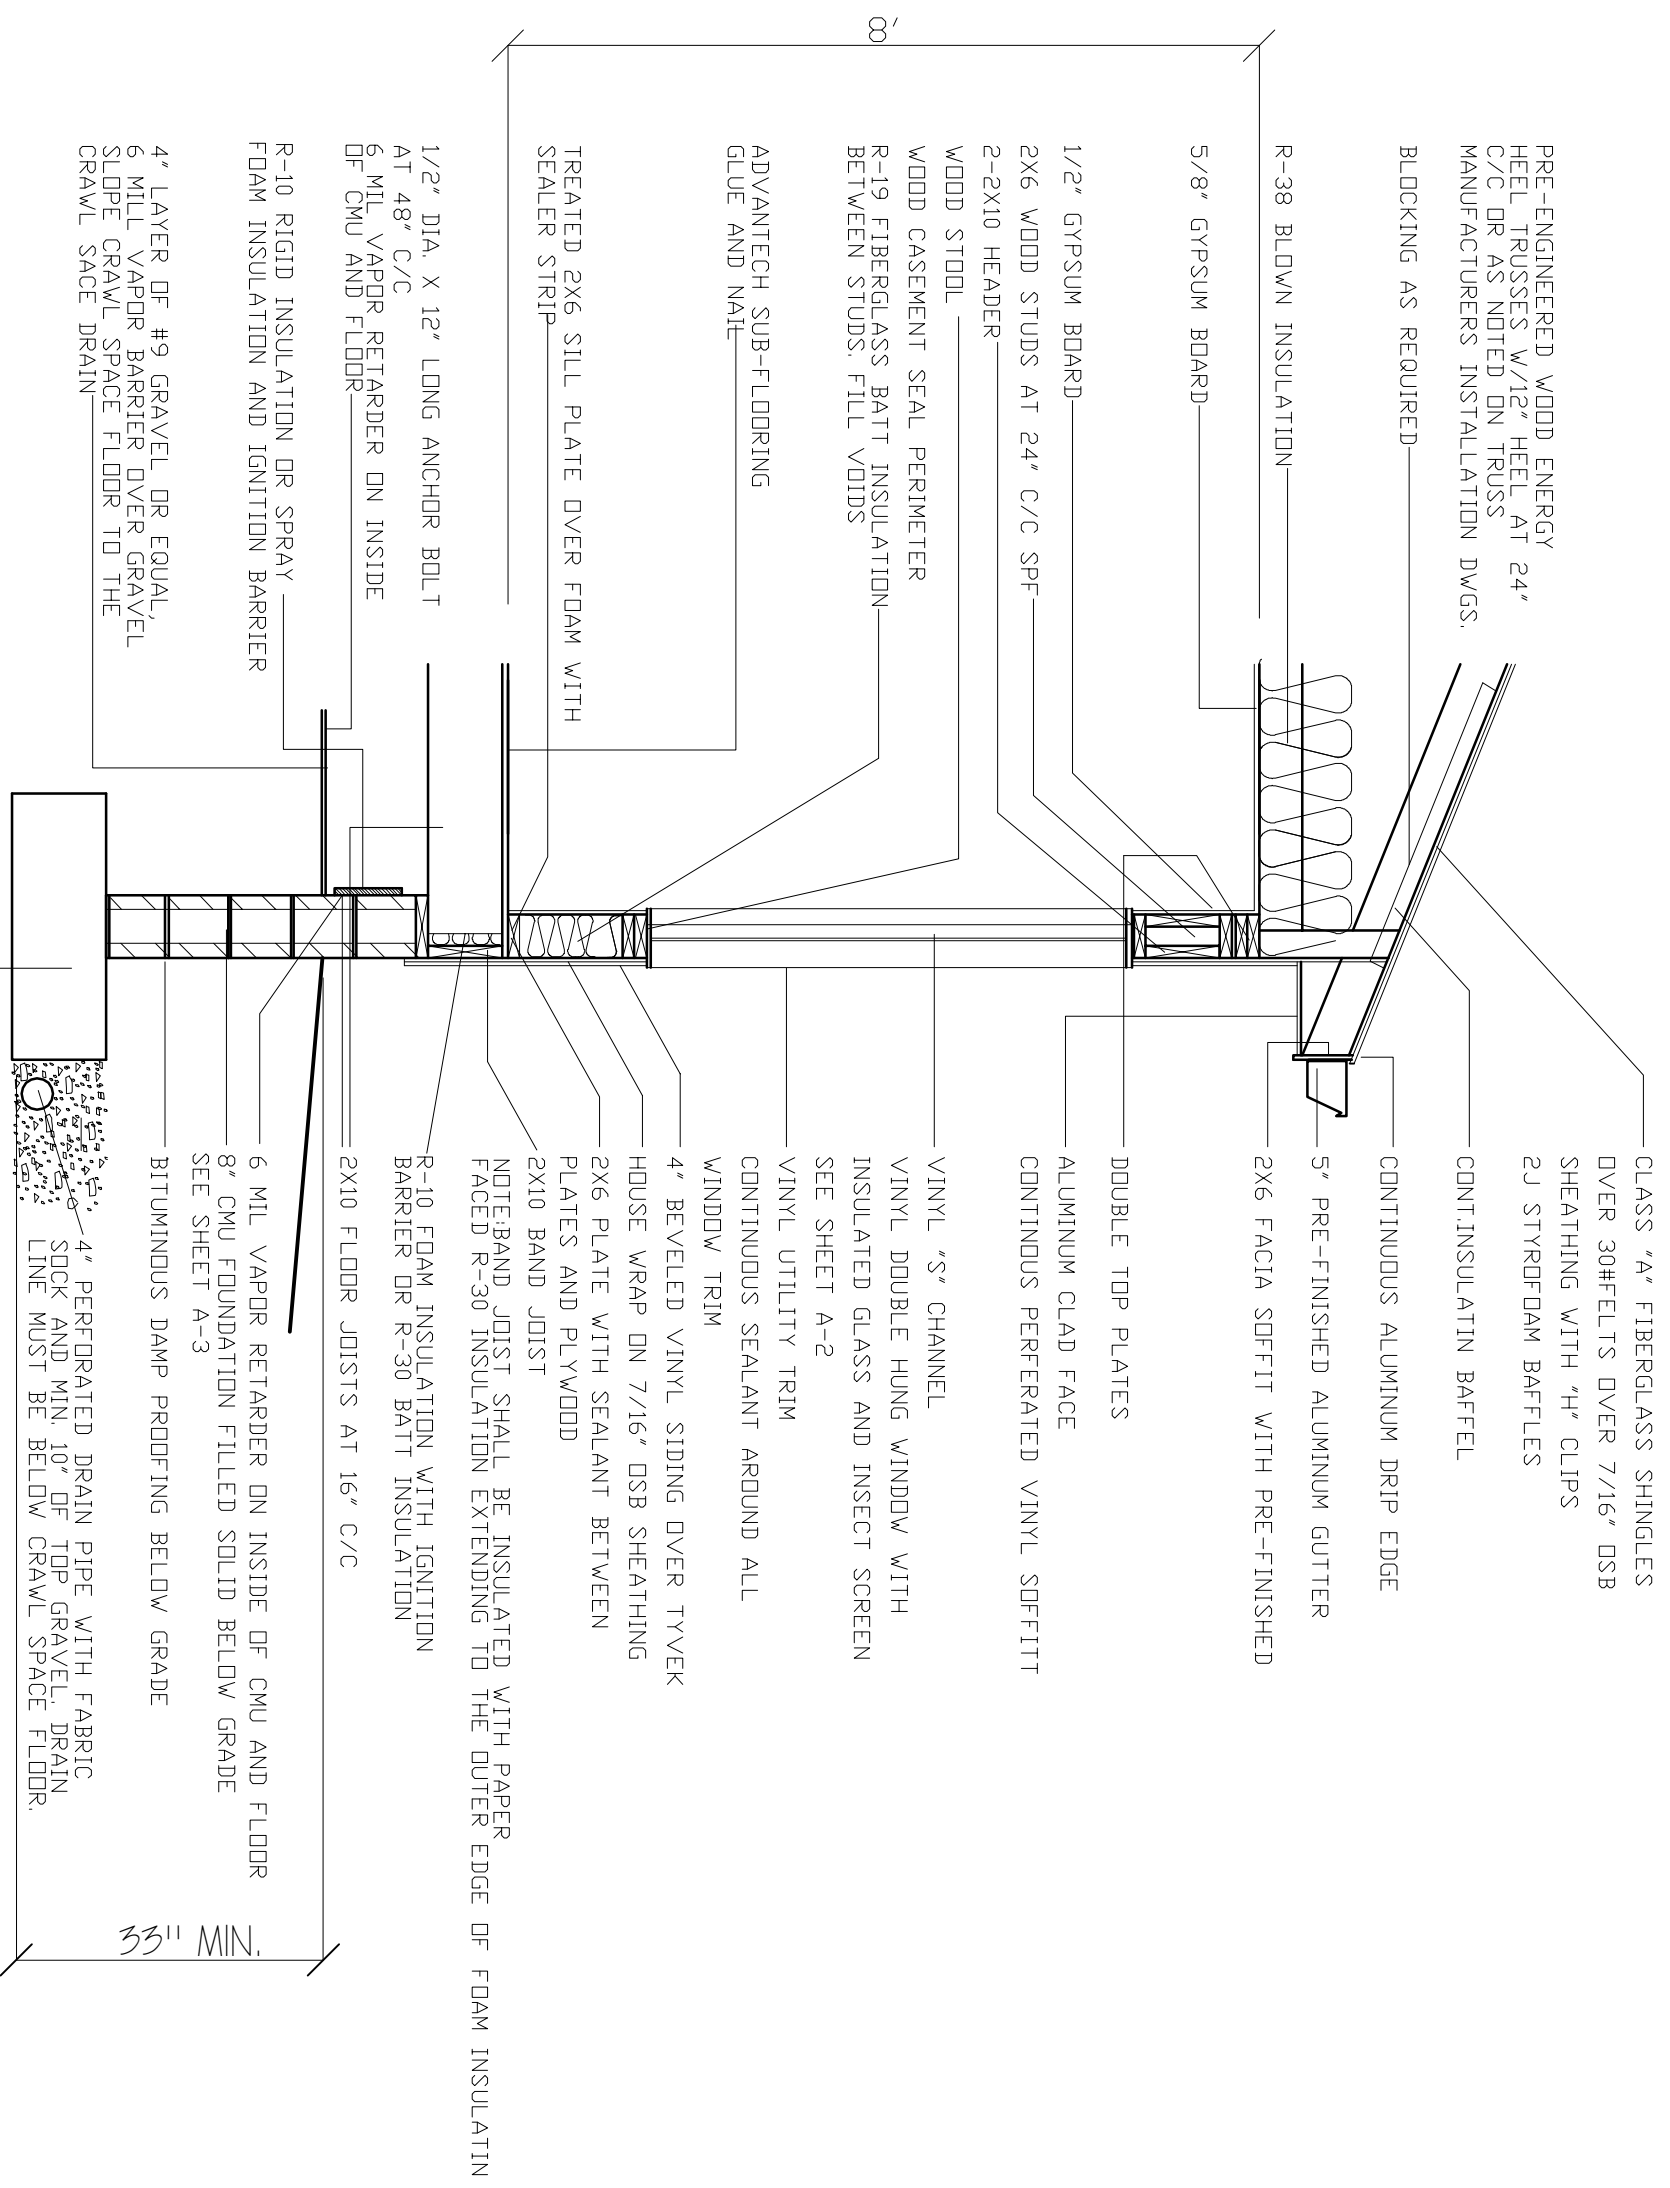

TYPICAL WALL SECTION

SCALE 1/2" = 1'-0"

