


1 A.3

SCALE: 1/4" = 1'-0"


FRONT ELEVATION

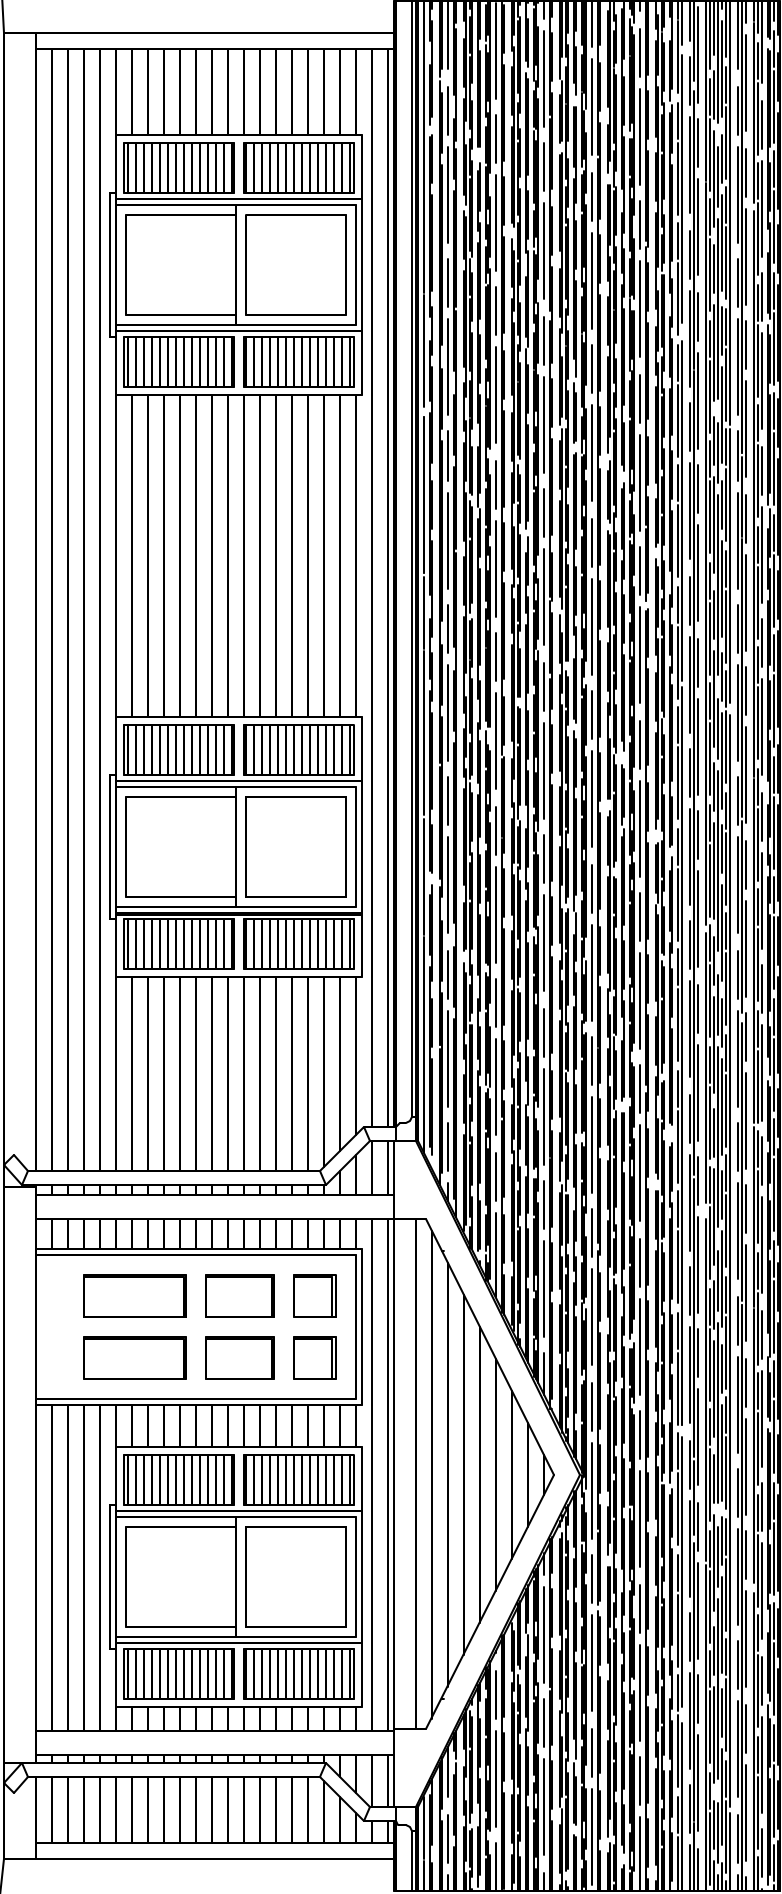

2 A.3

SCALE: 1/4" = 1'-0"

BACK ELEVATION

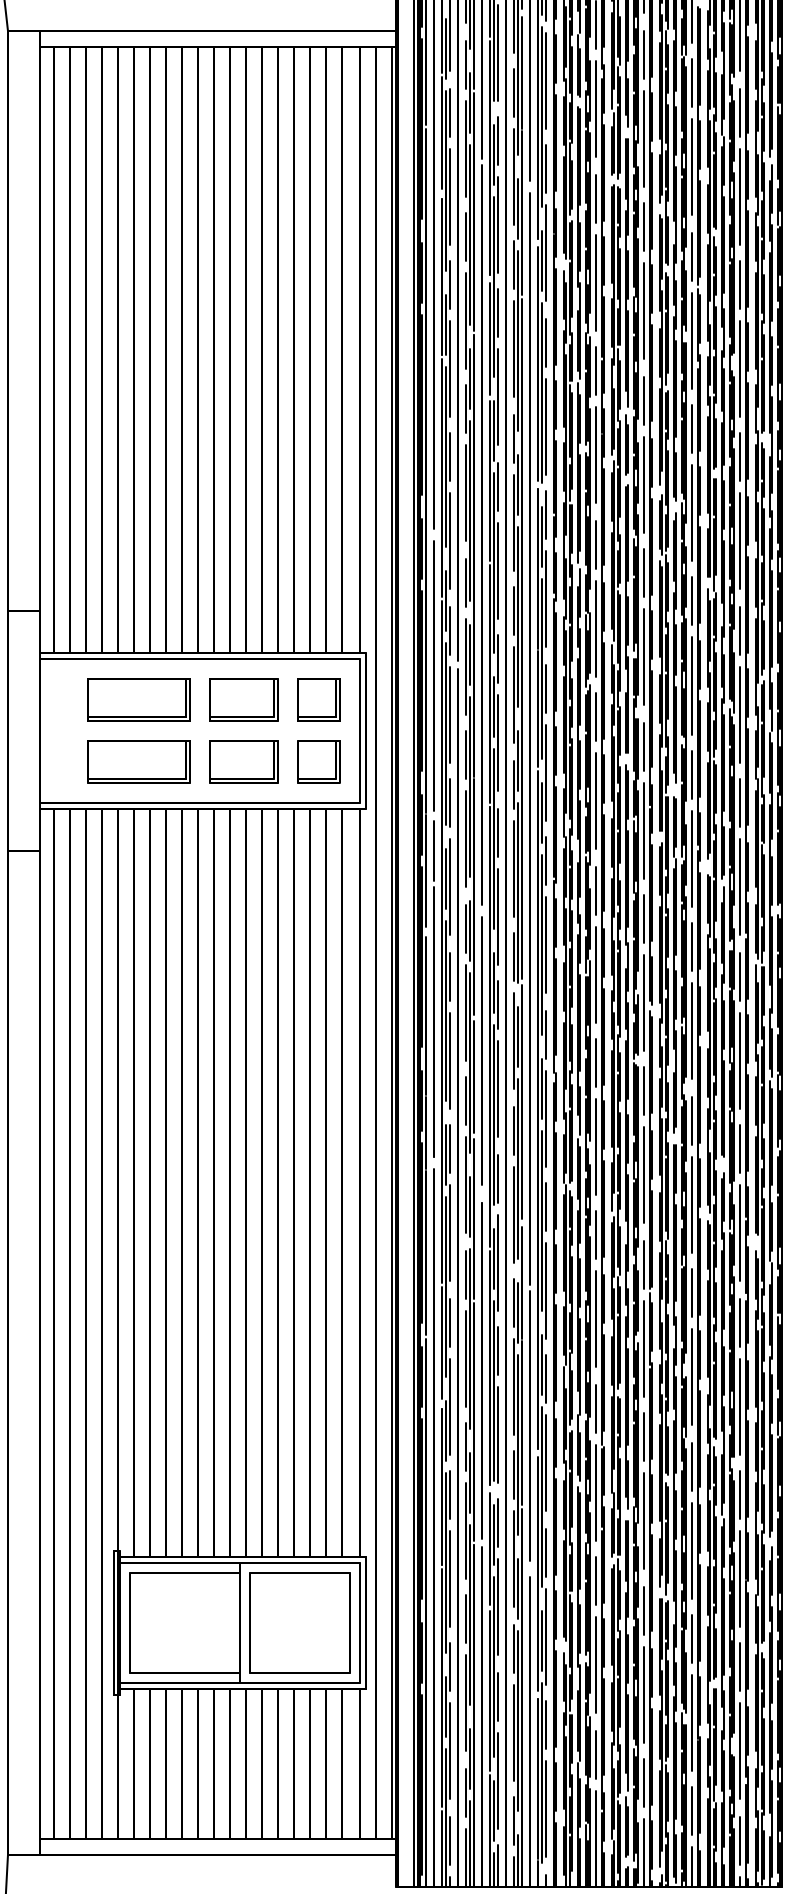

0000

As architect, I am not responsible for the construction of the building and the materials used in the construction. I am only responsible for the design and the construction of the building.

PHOTO COURTESY OF PHOENIX RISING ARCHITECTURAL DESIGN

KRISS LOWRY & ASSOCIATES
 CORINTH, KY.
 3BED-1064-A

711 Lyndon Lane
 Louisville KY, 40222
 502.429.8896
 Fax 502.429.8897



PHOENIX RISING
 ARCHITECTURAL DESIGN

Sheet
A.3

TRE ELEVATIONS

Date	JUNE 23, 2005
Rev	
Rev	
Rev	