

All drawings and information contained herein are the property of KRISS LOWRY & ASSOCIATES, INC. and are not to be reproduced, stored in a retrieval system, or transmitted in any form or by any means, electronic, mechanical, photocopying, recording, or by any information storage and retrieval system, without the prior written permission of KRISS LOWRY & ASSOCIATES, INC. in their capacity as the architect.

(PLUMBING SYMBOLS) TO BE INSTALLED BY OTHER TRADES. THE ARCHITECT IS NOT RESPONSIBLE FOR THE PROPER INSTALLATION OF THESE SYMBOLS. 

KRISS LOWRY & ASSOCIATES

CORINTH, KY.

3BED-1064-C

711 Lyndon Lane
Louisville KY, 40222
362.429.8896
Fax 362.429.8897

PHOENIX RISING
ARCHITECTURAL DESIGN




Sheet:


A.3

Title: ELEVATIONS

Date: MARCH 5, 2014
Rev: _____
Rev: _____
Rev: _____

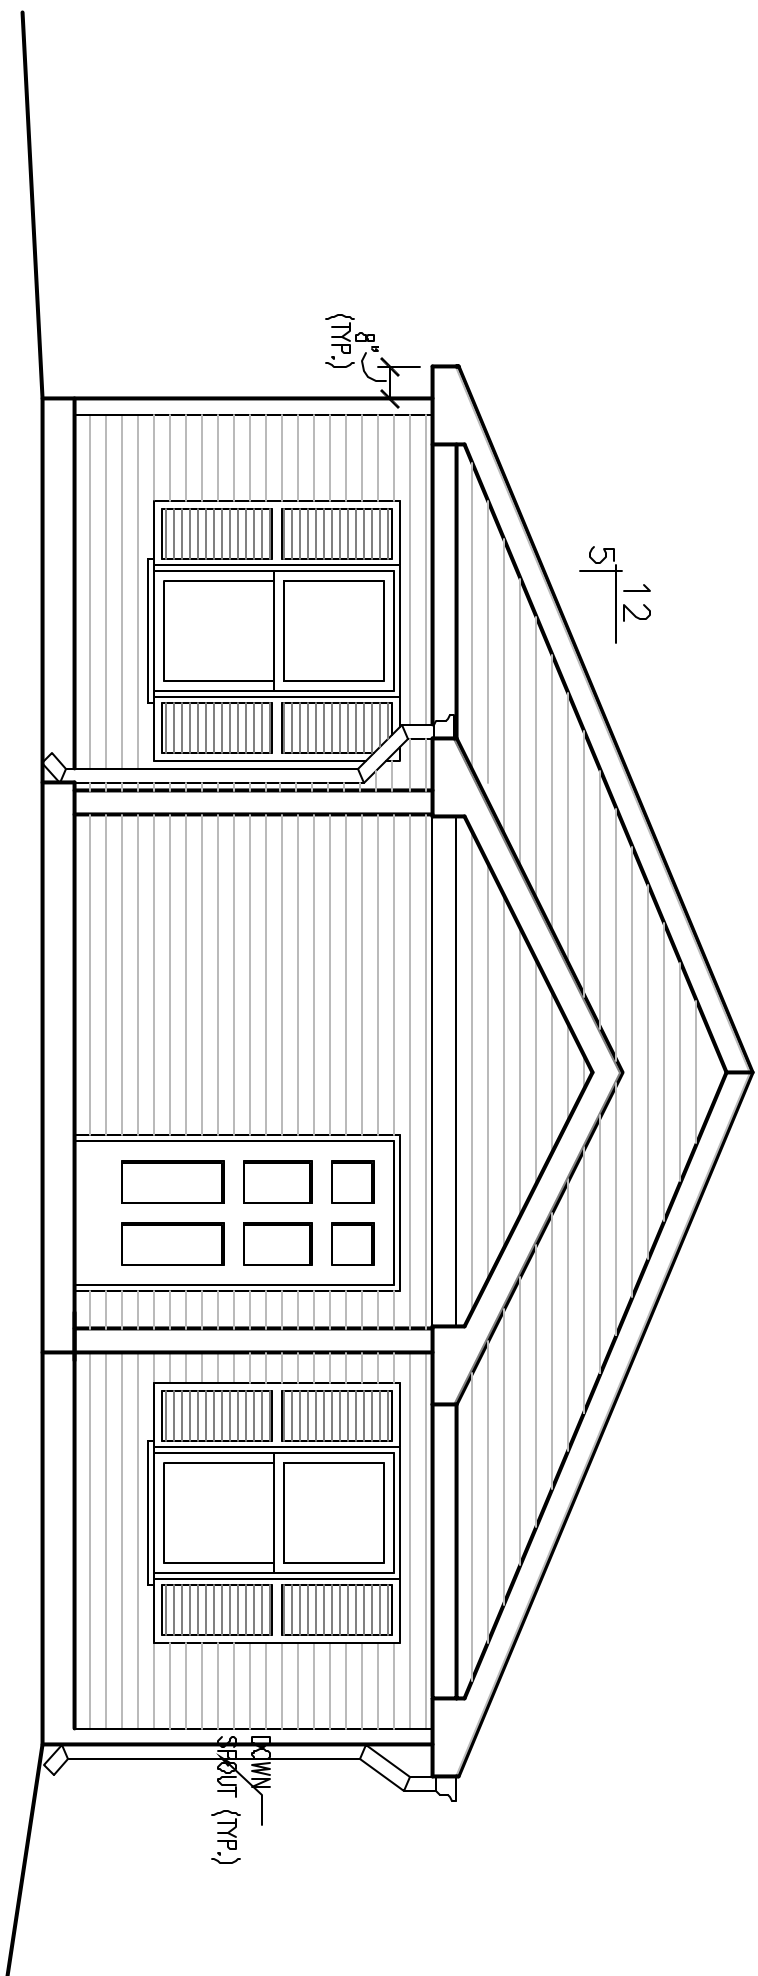

1 A.3
FRONT ELEVATION
SCALE: 1/4" = 1'-0"

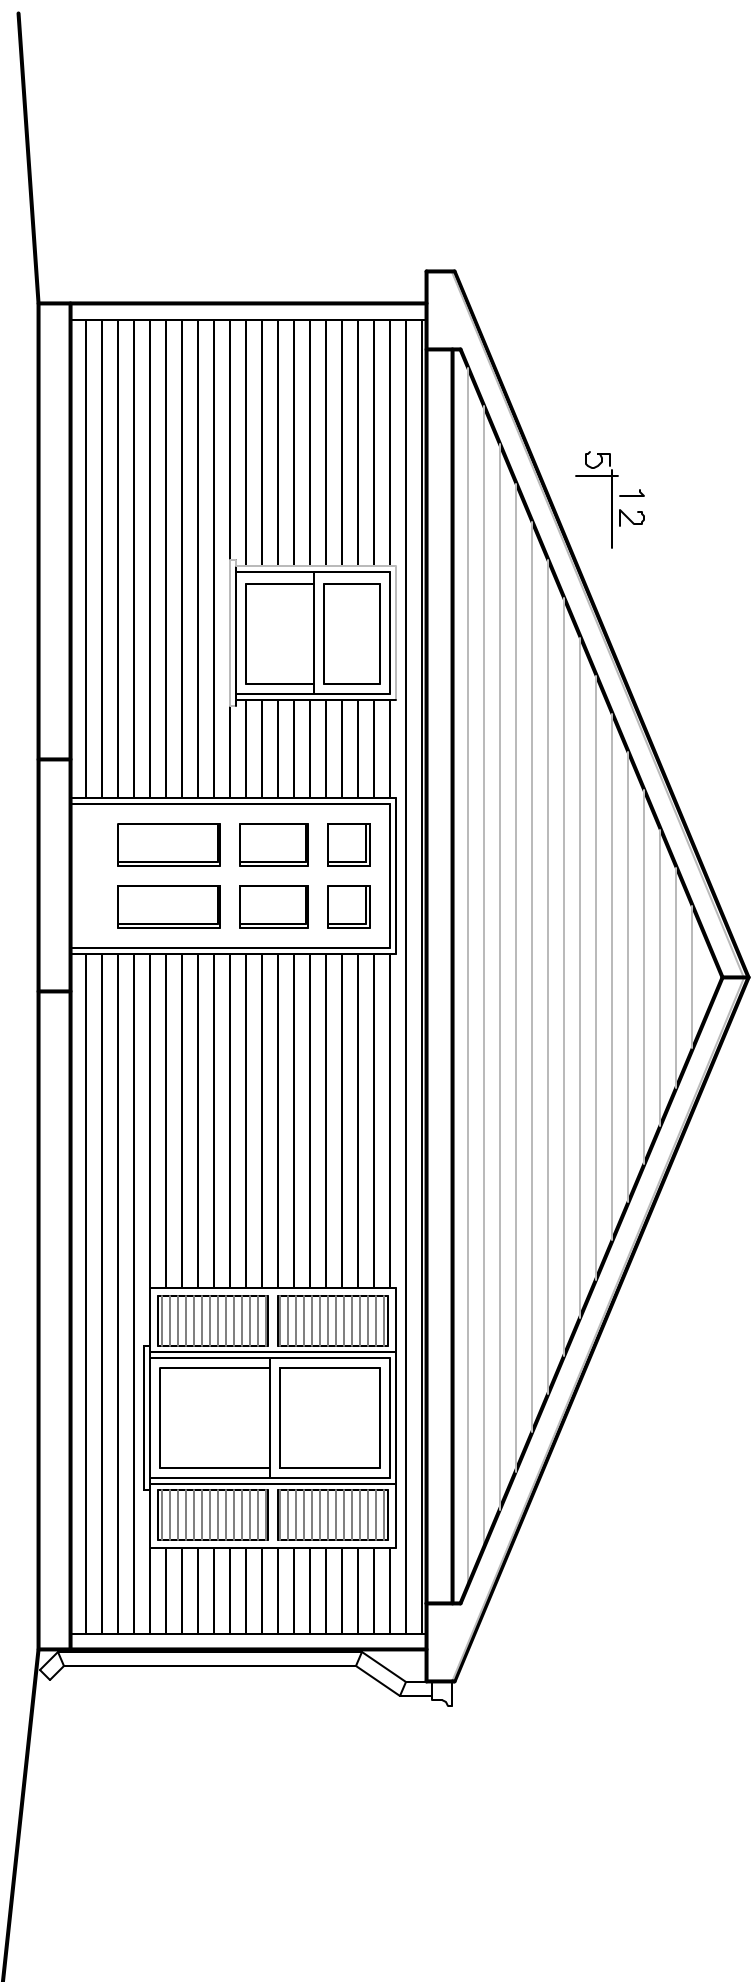

2 A.3
BACK ELEVATION
SCALE: 1/4" = 1'-0"