


1 A.3

FRONT ELEVATION

SCALE: 1/4" = 1'-0"

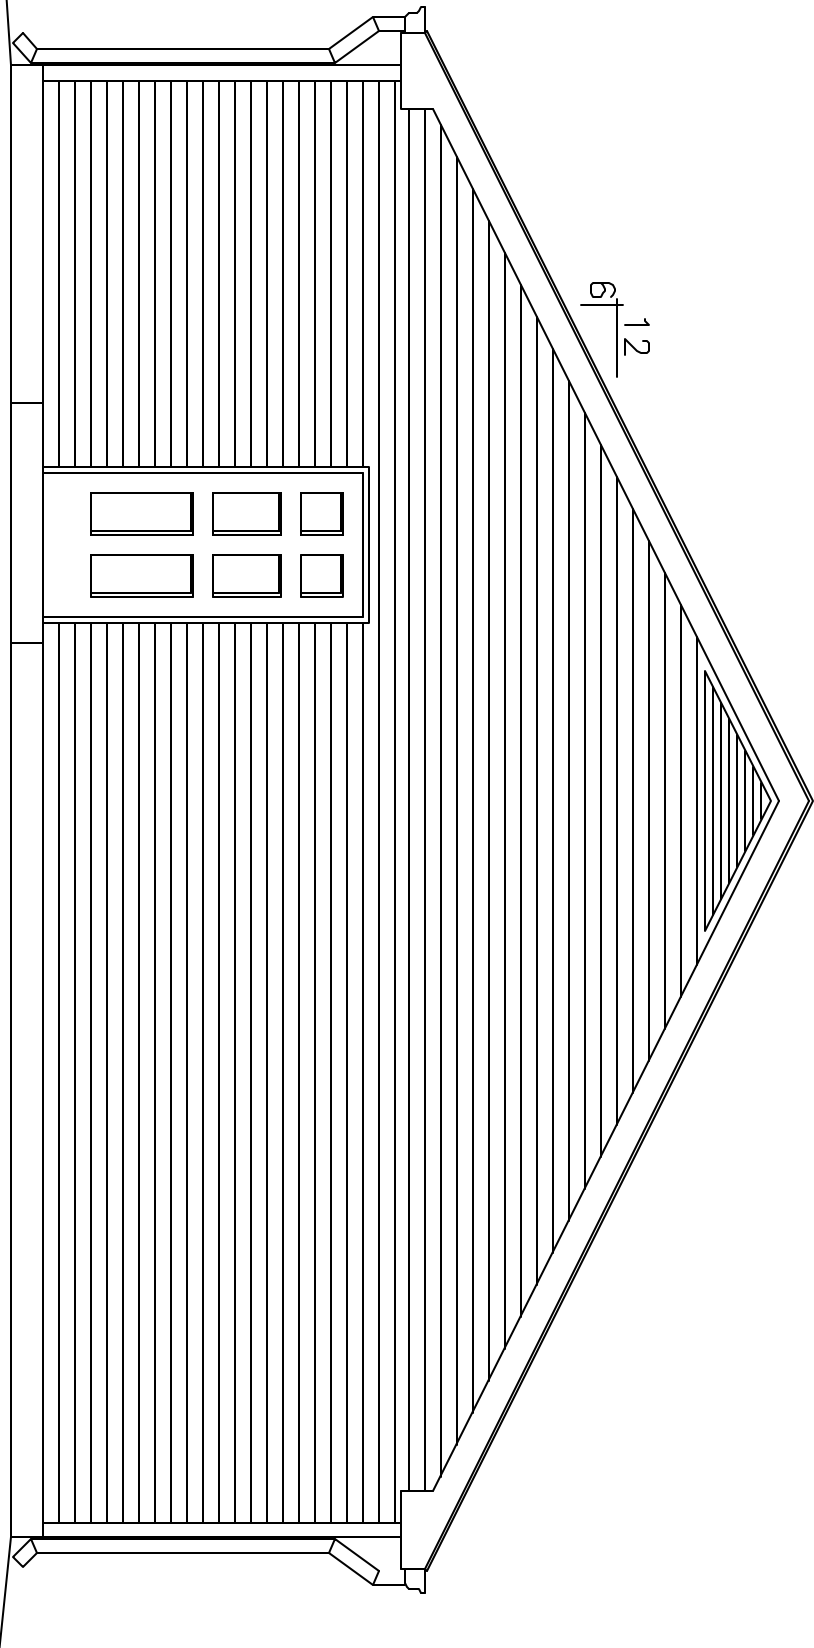

2 A.3

BACK ELEVATION

SCALE: 1/4" = 1'-0"

All drawings and specifications are prepared by the architect and are subject to change without notice. The architect is not responsible for any errors or omissions in the drawings or specifications. The contractor shall be responsible for obtaining all necessary permits and for complying with all applicable laws and regulations. The architect's services are limited to the design and preparation of the drawings and specifications. The architect does not provide any construction supervision or cost estimating services. The architect's office is located at 3522 Kirby Lane, Louisville, KY 40299. Phone: 502.429.0896. Fax: 502.240.1211.

KRISS LOWRY & ASSOCIATES
CORINTH, KY.

3BED-1220-A

3522 Kirby Lane
Louisville KY, 40299
502.429.0896
Fax 502.240.1211



PHOENIX RISING
ARCHITECTURAL DESIGN

A.3

Date	By	Rev
MAY 13, 2005		