


1
A.1

FLOOR PLAN

SCALE: 1/4" = 1'-0"

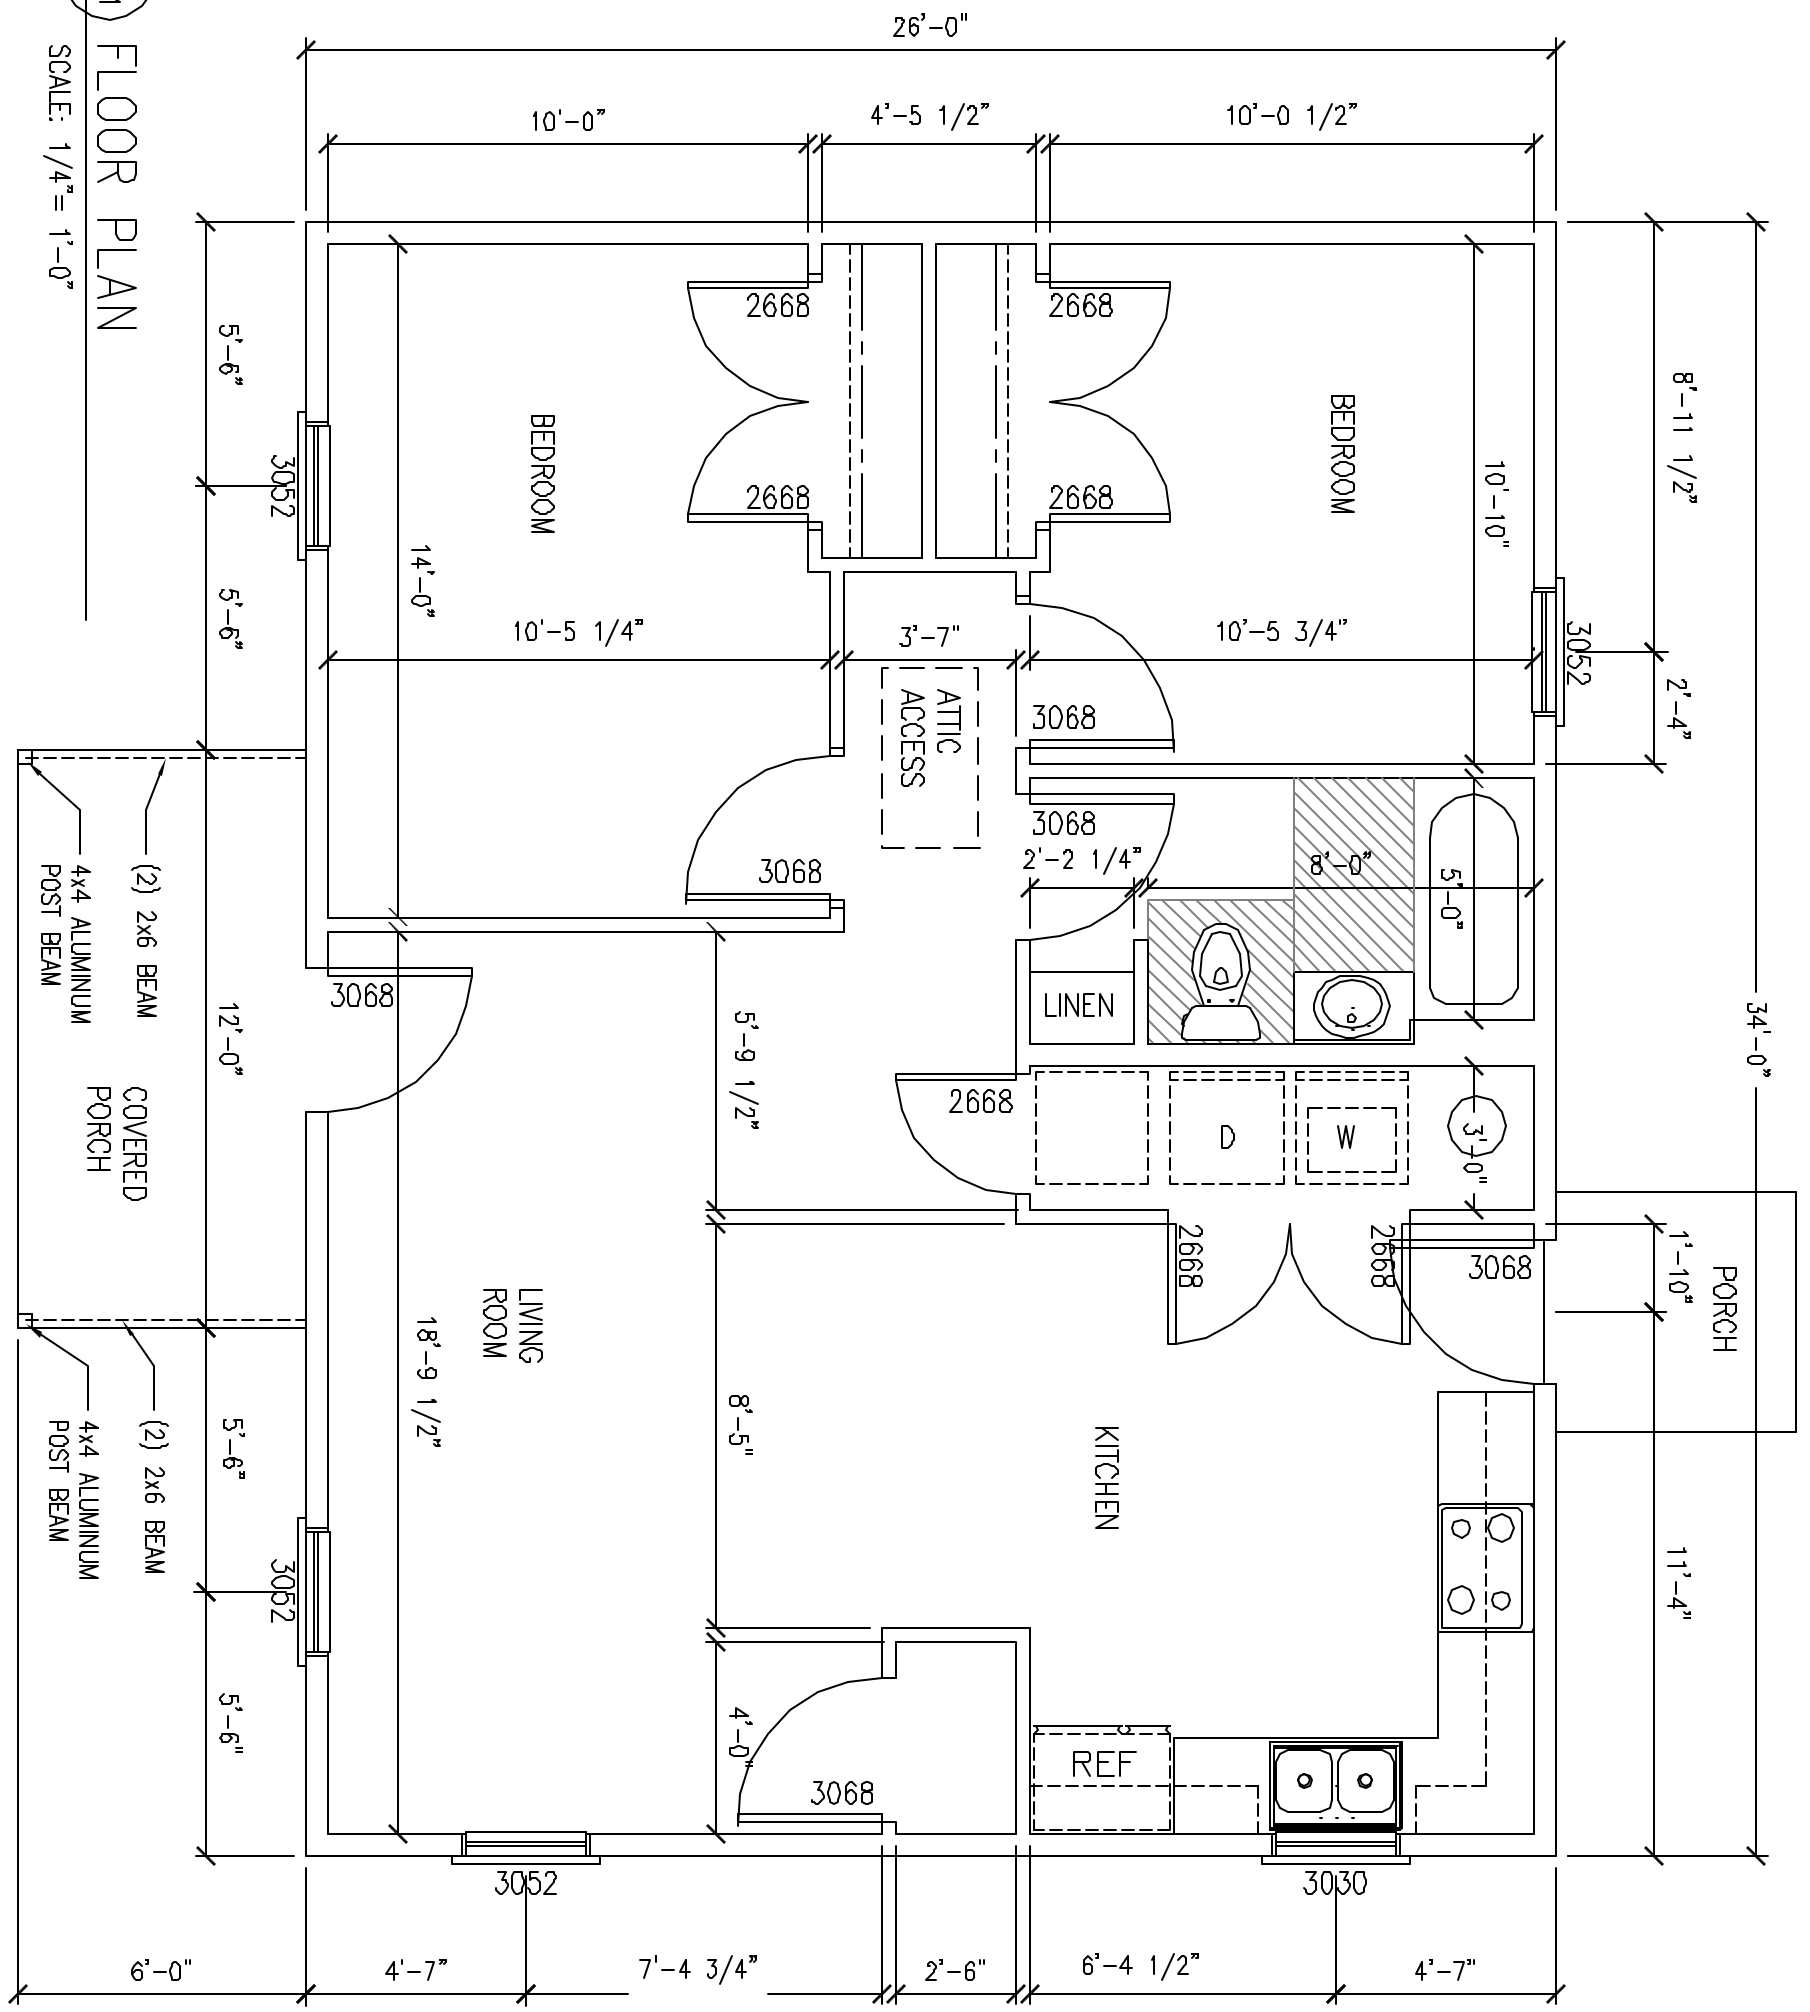

RAFTERS & C. JOISTS 2x 6 @ 16" O.C.
OR TRUSSES

FLOOR PLAN NOTES:

- STUD WALLS 2x 6 (5-1/2") @16" OR 24" O.C.
- PLUMBING WALLS 2x 6 (5-1/2") @16" O.C.
- FINISHED CEILING 8'-0" A.F.F.
- LOAD BEARING HEADERS
(2) 2x 10 WITH 1/2" PLYWOOD AND 2x 4 BASE MIN.
- DIMENSIONS TAKEN FROM FACE OF STUDS OR FOUNDATION
- ALL DOORS STANDARD HEIGHT UNLESS NOTED
- EXTERIOR DOORS TO HAVE EXTENDED JAMBS DESIGNED FOR 2x 6 WALLS

Sheet	A.1
Title	FLOOR PLAN
Date	MARCH 5, 2004
Rev	
Rev	



PHOENIX RISING
ARCHITECTURAL DESIGN

711 Lyndon Lane
Louisville KY, 40222
902.429.8896
Fax 902.429.8897

KRISS LOWRY & ASSOCIATES
CORINTH, KY.

2BED-884-A

0000

It is the policy of this firm to provide professional services to the satisfaction of our clients. We warrant that our work will conform to the standards of the profession and that we will exercise the highest degree of care and skill in the performance of our duties. We are not responsible for the actions or omissions of our employees, agents, or subcontractors. We are not responsible for the actions or omissions of our clients or for the actions or omissions of any other party. We are not responsible for the actions or omissions of any other party.