

All drawings and information contained herein are the property of KRISS LOWRY & ASSOCIATES, INC. and are not to be reproduced, stored in a retrieval system, or transmitted in any form or by any means, electronic, mechanical, photocopying, recording, or by any information storage and retrieval system, without the prior written permission of KRISS LOWRY & ASSOCIATES, INC. The user of these drawings shall be deemed to have accepted the terms and conditions of this agreement.

# KRISS LOWRY & ASSOCIATES

CORINTH, KY.

2BED-884-A

711 Lyndon Lane  
Louisville KY, 40222  
362.429.8896  
Fax 362.429.8897

**PHOENIX RISING**  
ARCHITECTURAL DESIGN




Sheet:

**A.3**

Title: ELEVATIONS

Date: MARCH 5, 2004  
Rev: \_\_\_\_\_  
Rev: \_\_\_\_\_

1 A.3 FRONT ELEVATION  
SCALE: 1/4" = 1'-0"

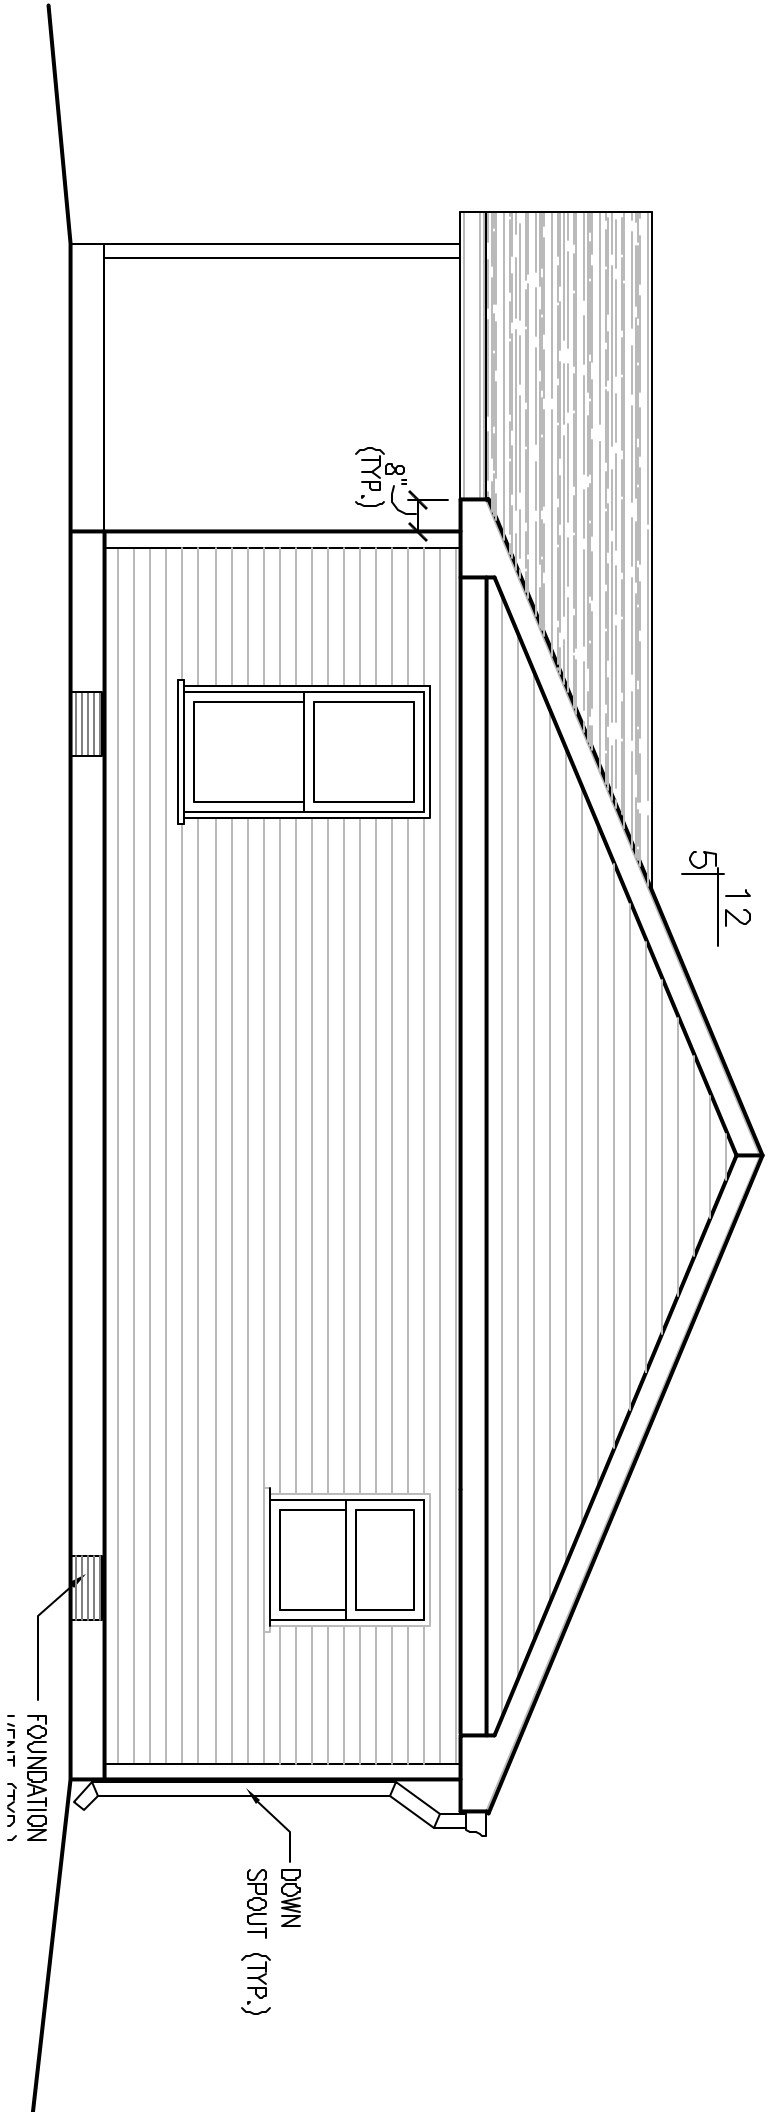

2 A.3 BACK ELEVATION  
SCALE: 1/4" = 1'-0"

