


1 A.1
FLOOR PLAN
SCALE: 1/4" = 1'-0"

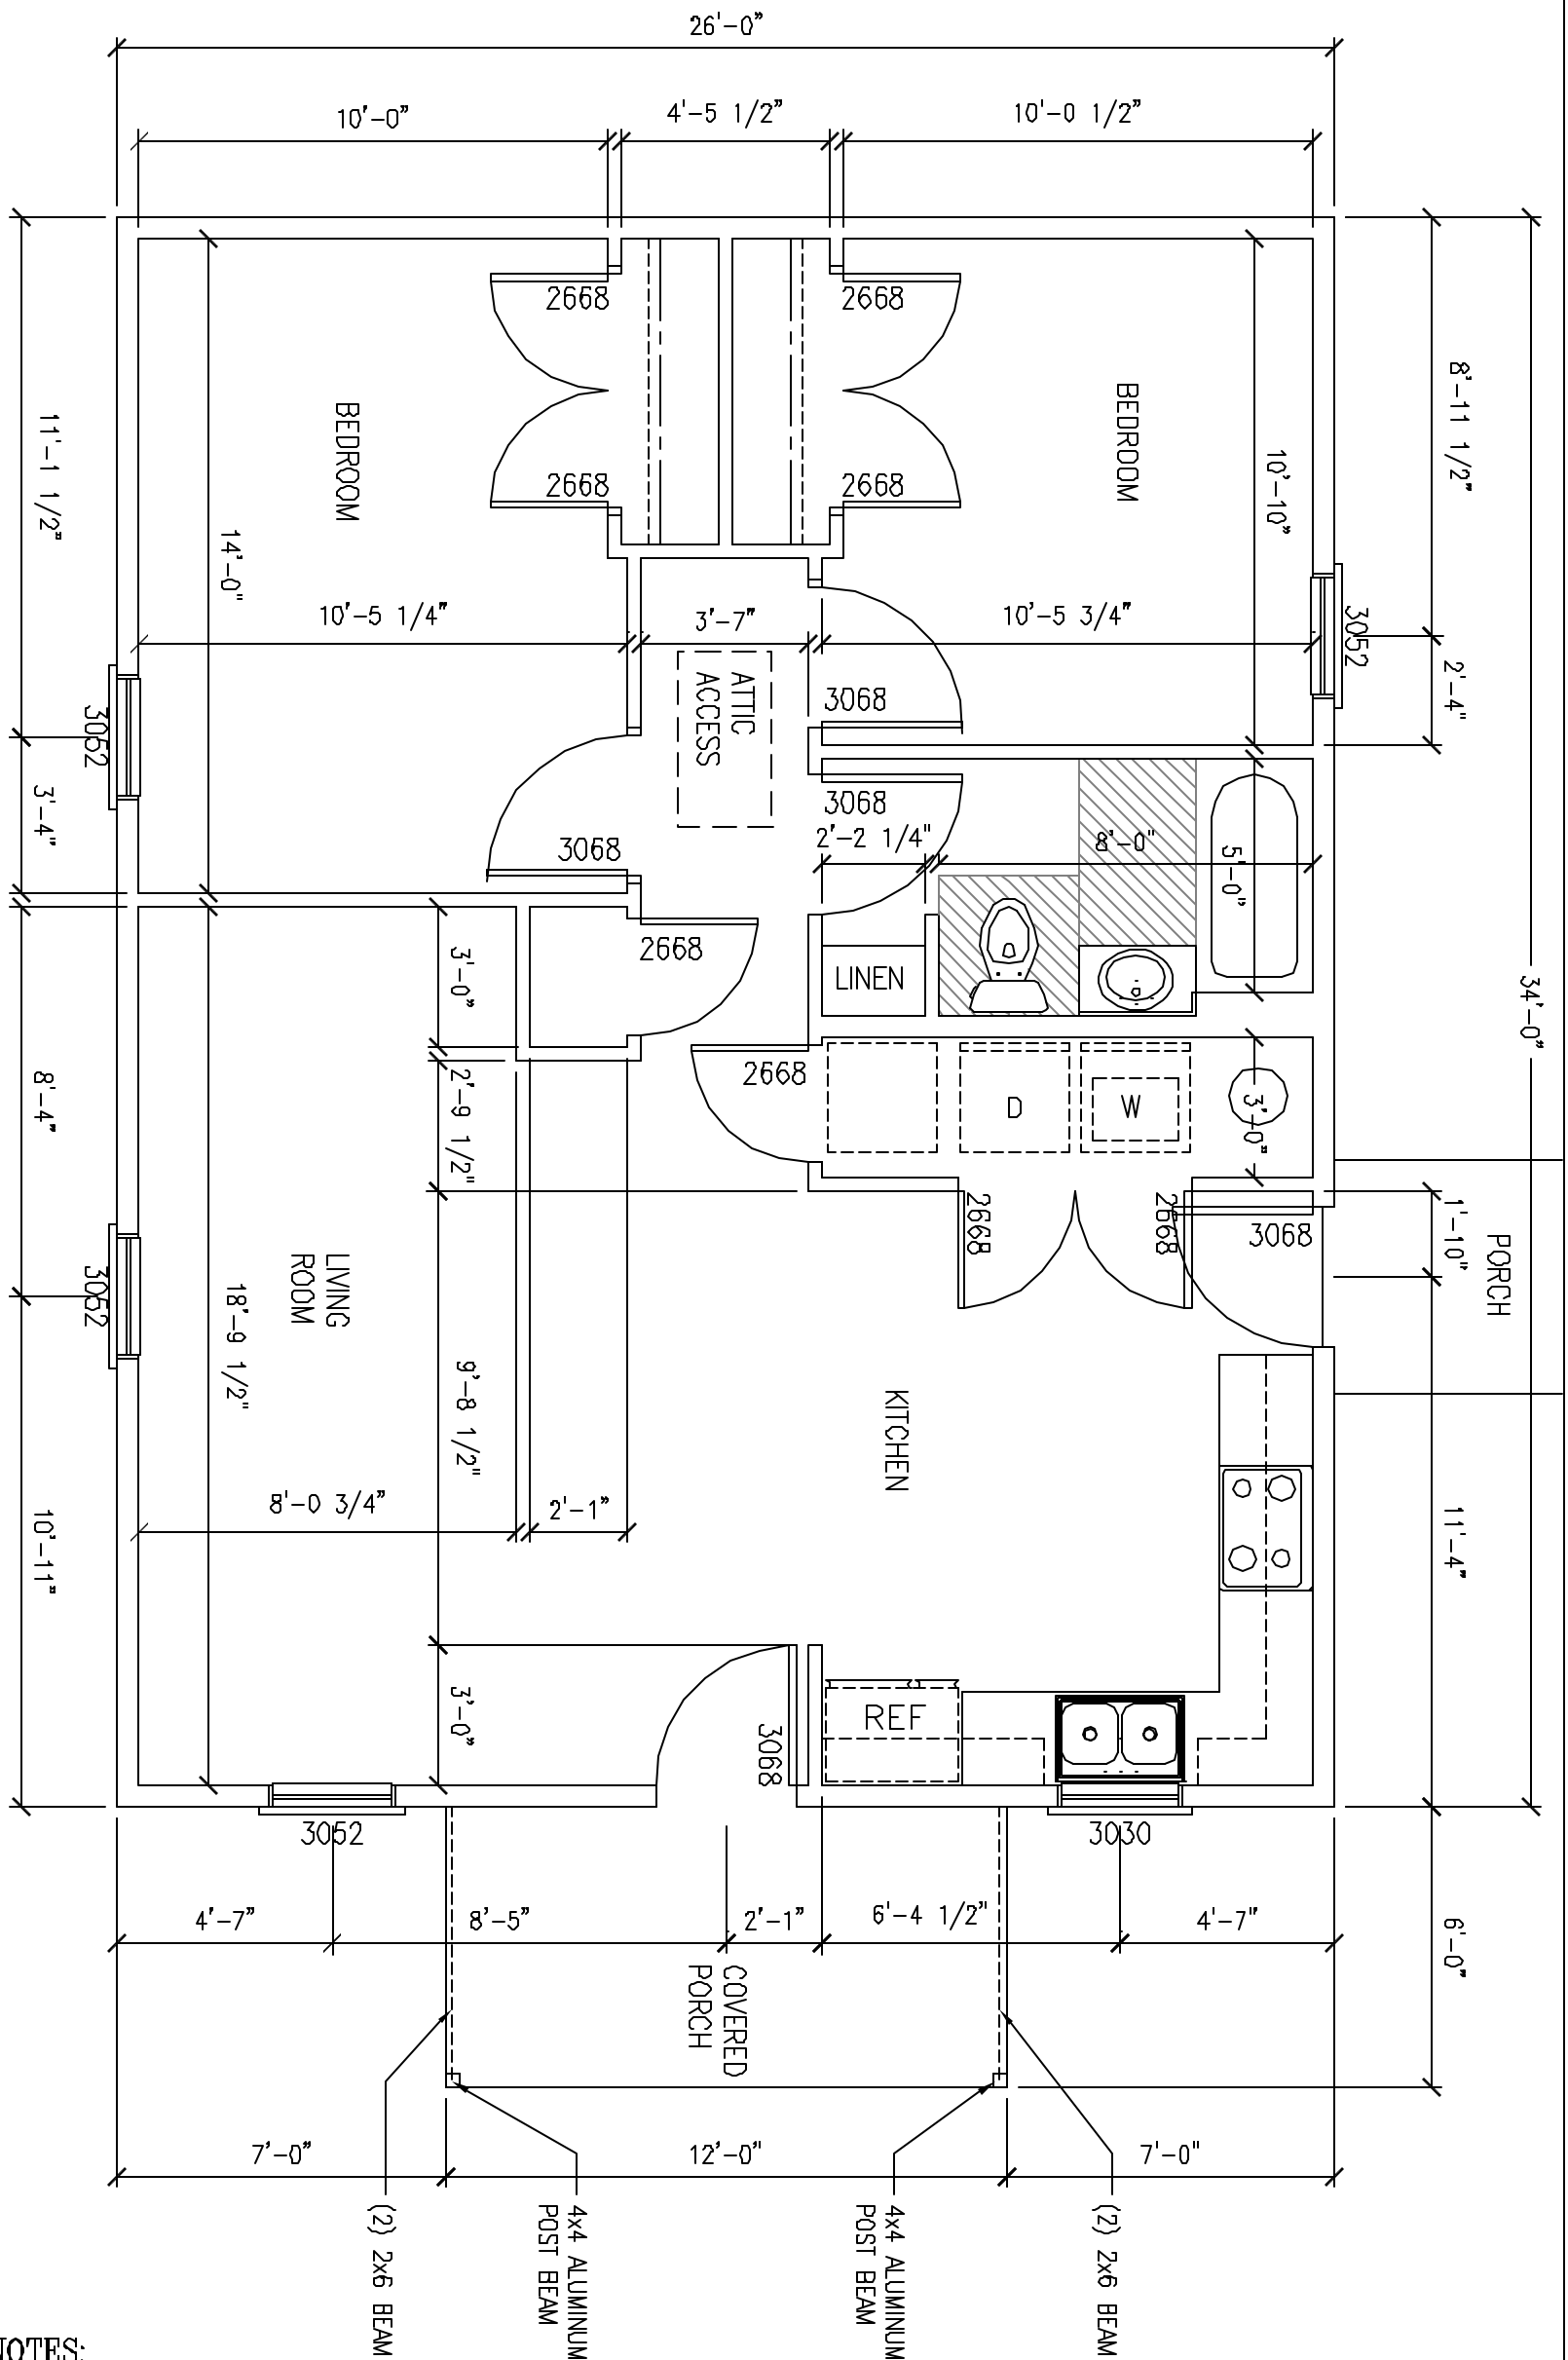

FLOOR PLAN NOTES:

- STUD WALLS 2x 6 (5-1/2") @16" OR 24" O.C.
- PLUMBING WALLS 2x 6 (5-1/2") @16" O.C.
- FINISHED CEILING 8'-0" A.F.F.
- LOAD BEARING HEADERS
(2) 2x 10 WITH 1/2" PLYWOOD AND 2x 4 BASE MIN.
- DIMENSIONS TAKEN FROM FACE OF STUDS OR FOUNDATION
- ALL DOORS STANDARD HEIGHT UNLESS NOTED
- EXTERIOR DOORS TO HAVE EXTENDED JAMBS DESIGNED FOR 2x 6 WALLS

RAFTERS & C. JOISTS 2x 6 @ 16" O.C.
OR TRUSSES

Sheet	A.1
Title	FLOOR PLAN
Date	MARCH 5, 2004
Rev	
Rev	

711 Lyndon Lane
Covington KY, 40222
362.425.9896
Fax 362.425.9897

PHOENIX RISING
ARCHITECTURAL DESIGN

KRISS LOWRY & ASSOCIATES
CORINTH, KY.

2BED-884-B

3004

As designed and unless otherwise indicated, all dimensions and materials shall be in accordance with the building code of the jurisdiction in which the project is located. The architect shall be responsible for obtaining all necessary permits and for the accuracy of the information provided. The architect shall not be responsible for the accuracy of the information provided by others. The architect shall not be responsible for the accuracy of the information provided by others.