

All drawings and written materials prepared by Kriss Lowry & Associates, Inc. are the property of Kriss Lowry & Associates, Inc. and shall remain the confidential and proprietary information of Kriss Lowry & Associates, Inc. No part of this drawing shall be reproduced or transmitted in any form or by any means, electronic, mechanical, photocopying, recording, or by any information storage and retrieval system, without the prior written permission of Kriss Lowry & Associates, Inc.

KRISS LOWRY & ASSOCIATES

CORINTH, KY.

2BED-864-B

711 Lyndon Lane
Louisville KY, 40222
362.425.9896
Fax 362.425.9897



PHOENIX RISING
ARCHITECTURAL DESIGN

Sheet

A.3


Title ELEVATIONS

Date MARCH 5, 2004

Rev

Rev

5' 12"

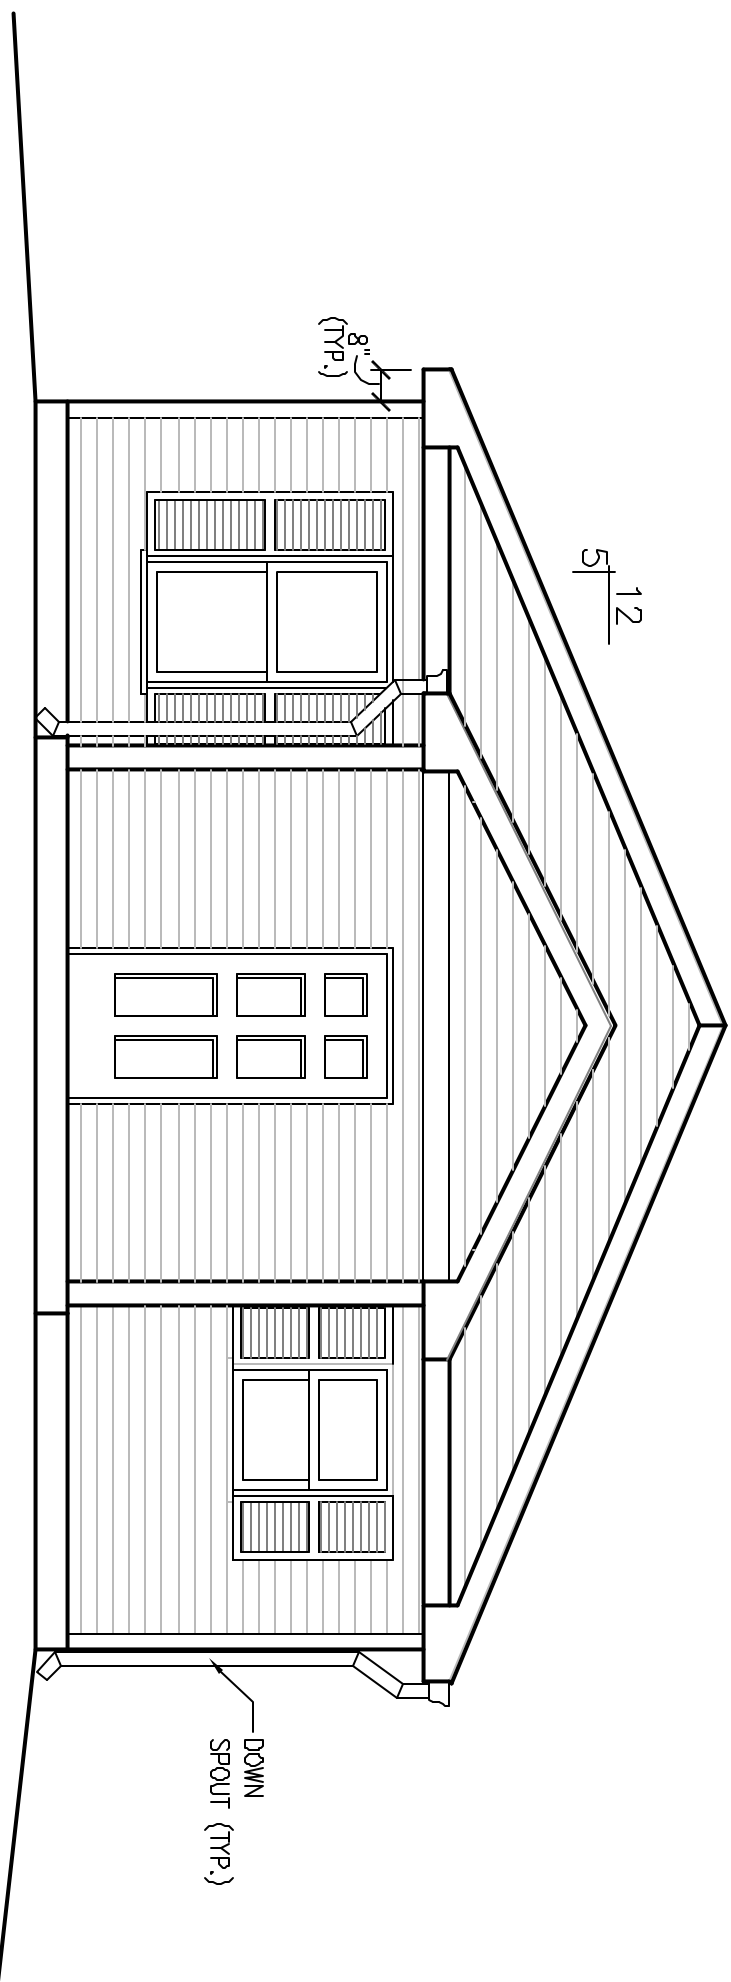


1 A.3

FRONT ELEVATION

SCALE: 1/4" = 1'-0"

5' 12"

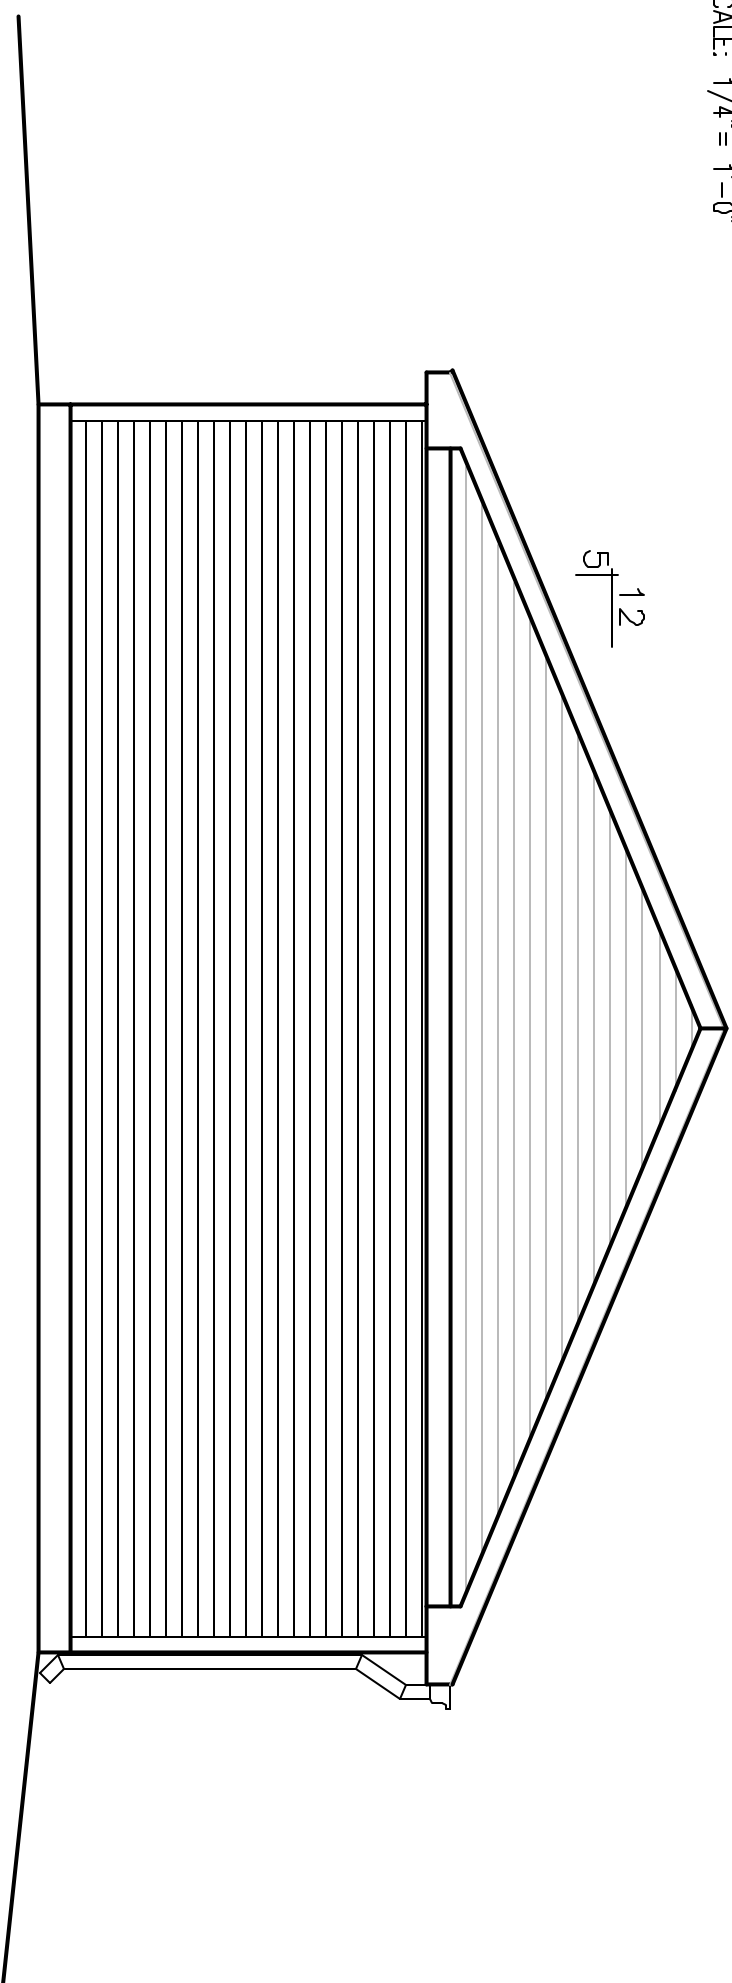

2 A.3

BACK ELEVATION

SCALE: 1/4" = 1'-0"