

As shown and unless indicated otherwise, the contractor shall be responsible for the correct and complete interpretation of the drawings and shall be held liable for any errors or omissions in the construction of the project.

KRISS LOWRY & ASSOCIATES
CORINTH, KY.

2BED-896

711 Lyndon Lane
Louisville KY, 40222
902.429.8896
Fax 902.429.8897

PHOENIX RISING
ARCHITECTURAL DESIGN




Sheet:

A.3


Title: ELEVATIONS

Date: MARCH 5, 2024
Rev: _____
Rev: _____

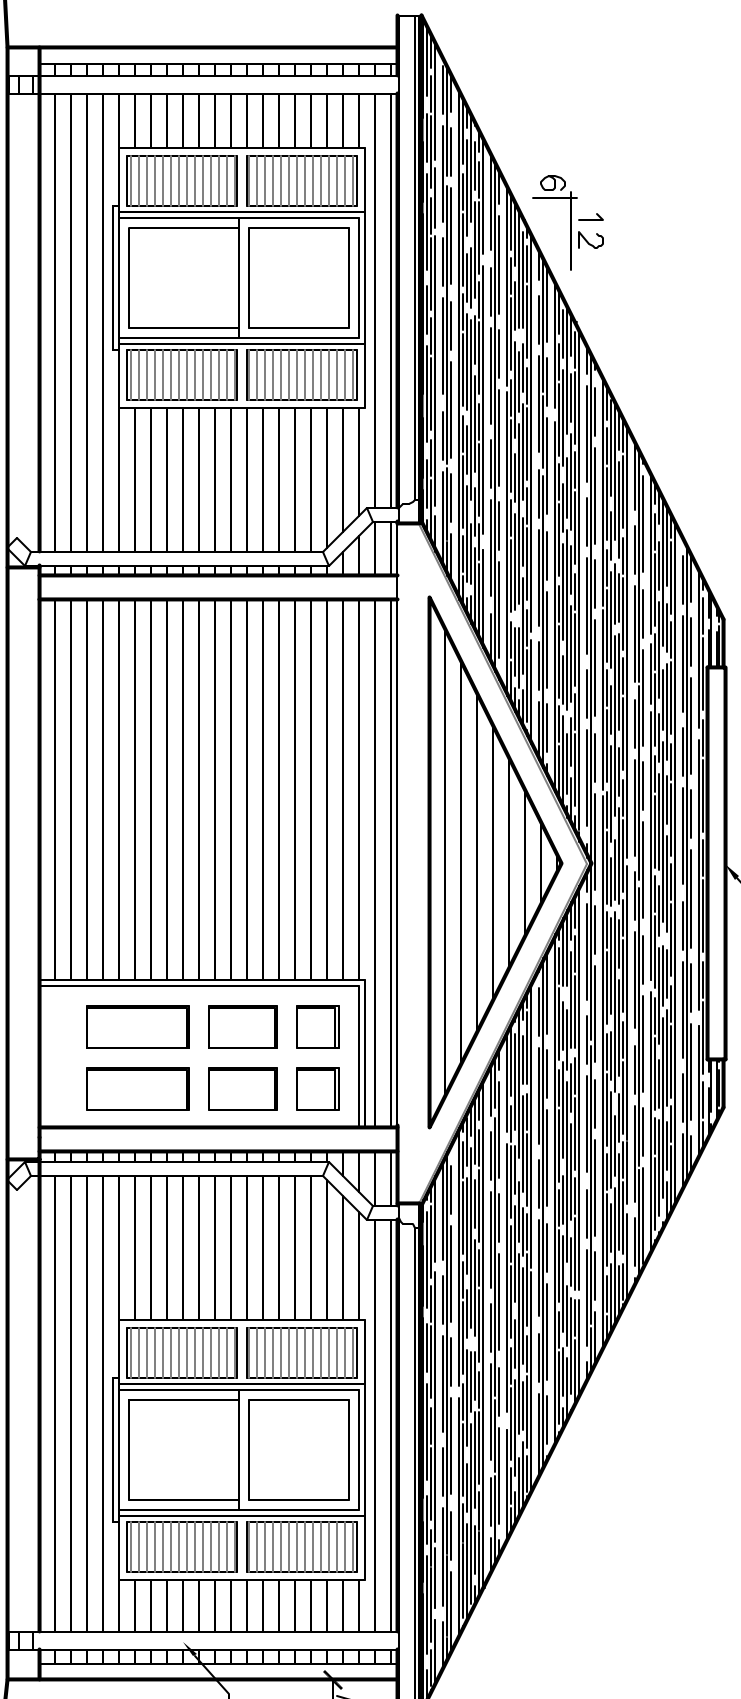


1 A.3 FRONT ELEVATION

SCALE: 1/4" = 1'-0"

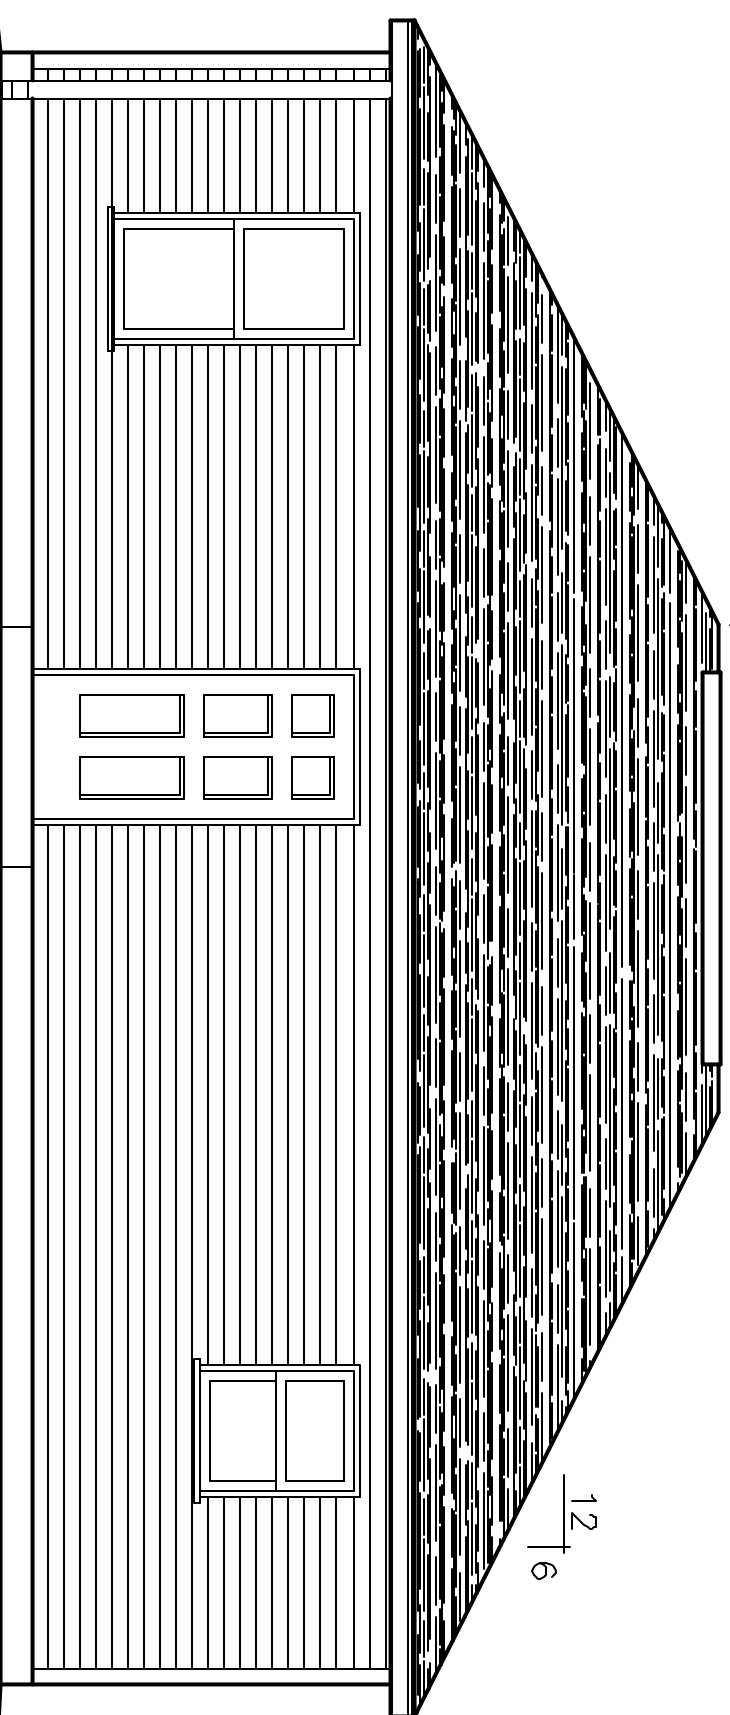

2 A.3 BACK ELEVATION

SCALE: 1/4" = 1'-0"

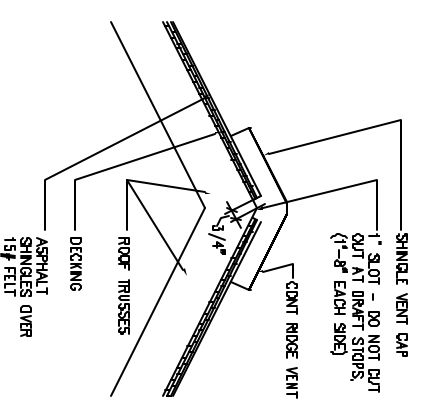

3 A.3 RIDGE VENT DTL.

NOT TO SCALE