

All drawings and specifications shall be read in conjunction with the contract documents and shall be subject to the contract documents and specifications. The design professional shall not be responsible for errors or omissions in the drawings or specifications, or for any consequences arising therefrom, whether or not such errors or omissions are caused in whole or in part by the design professional's negligence. The design professional shall not be responsible for any consequences arising from the use of the drawings or specifications for any purpose other than that for which they were prepared. The design professional shall not be responsible for any consequences arising from the use of the drawings or specifications for any purpose other than that for which they were prepared.

CORINTH, KY.

**KRISS LOWRY & ASSOCIATES**

PLAN 1591

3522 Kirby Lane  
Louisville KY, 40299  
502.429.0896  
Fax 502.240.1213


**PHOENIX RISING**  
ARCHITECTURAL DESIGN




Sheet  
**A.1**

Title	PLANS
Date	JAN. 20, 2006
Rev	
Rev	
Rev	

- FLOOR PLAN NOTES:**
- STUD WALLS 2x 6 (5-1/2") @16" OR 24" O.C.
  - PLUMBING WALLS 2x 6 (5-1/2") @16" O.C.
  - FINISHED CEILING 8'-0" A.F.F.
  - LOAD BEARING HEADERS (2) 2x 10 WITH 1/2" PLYWOOD AND 2x 4 BASE MIN.
  - DIMENSIONS TAKEN FROM FACE OF STUDS OR FOUNDATION
  - ALL DOORS STANDARD HEIGHT UNLESS NOTED
  - EXTERIOR DOORS TO HAVE EXTENDED JAMBS DESIGNED FOR 2x 6 WALLS

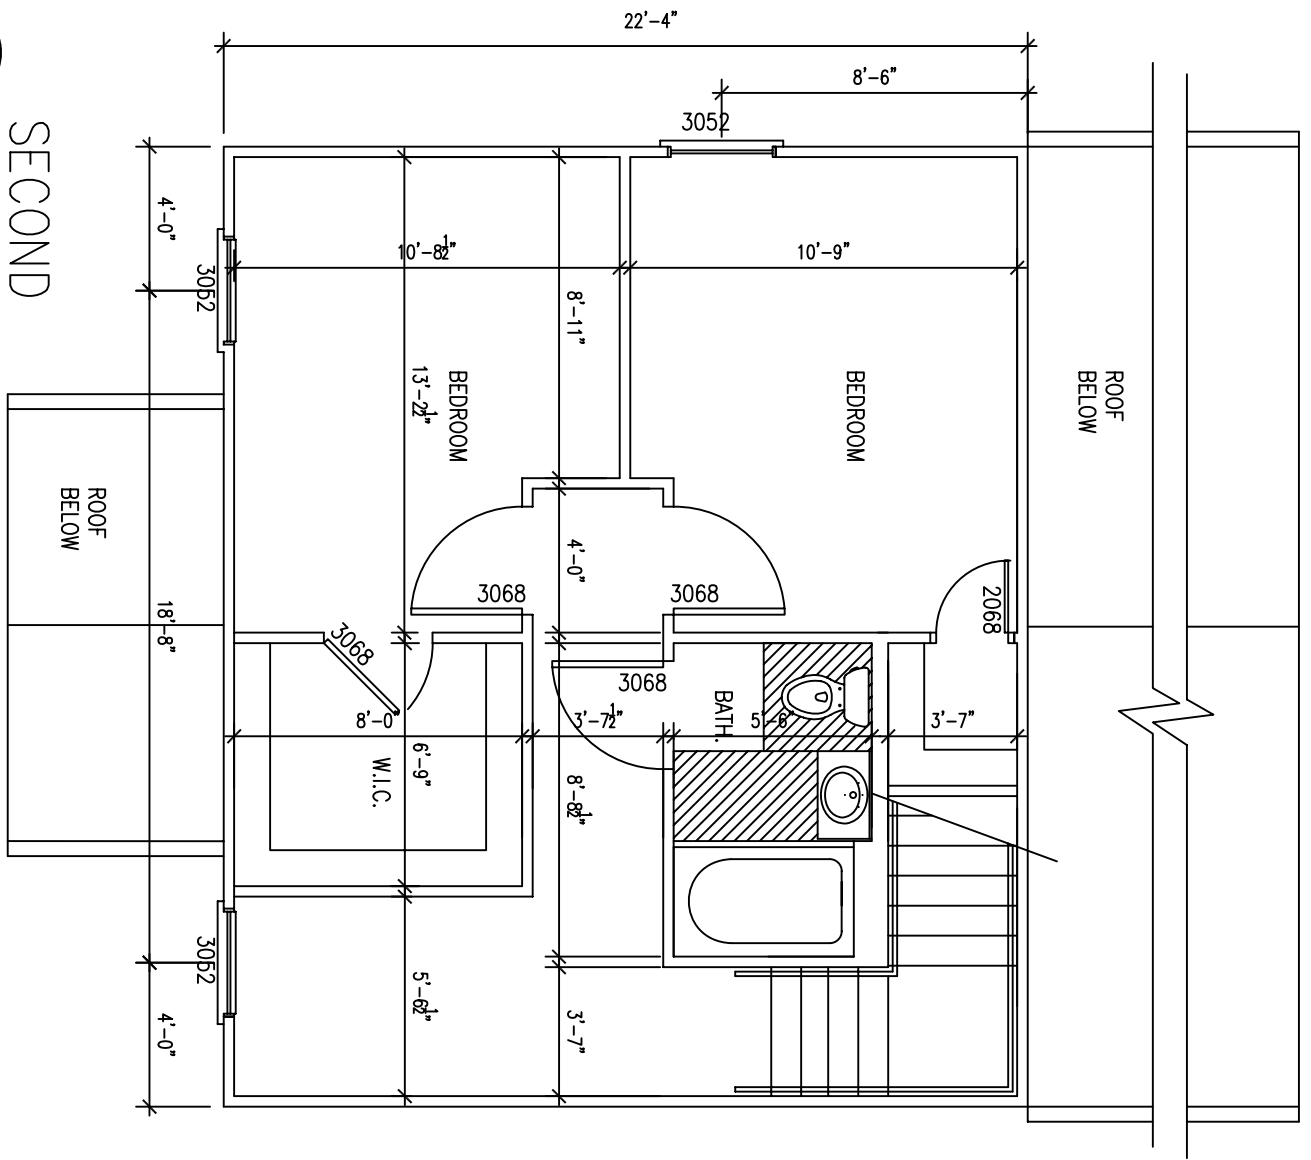

**2 A.3 FLOOR PLAN**  
SCALE: 3/16" = 1'-0"

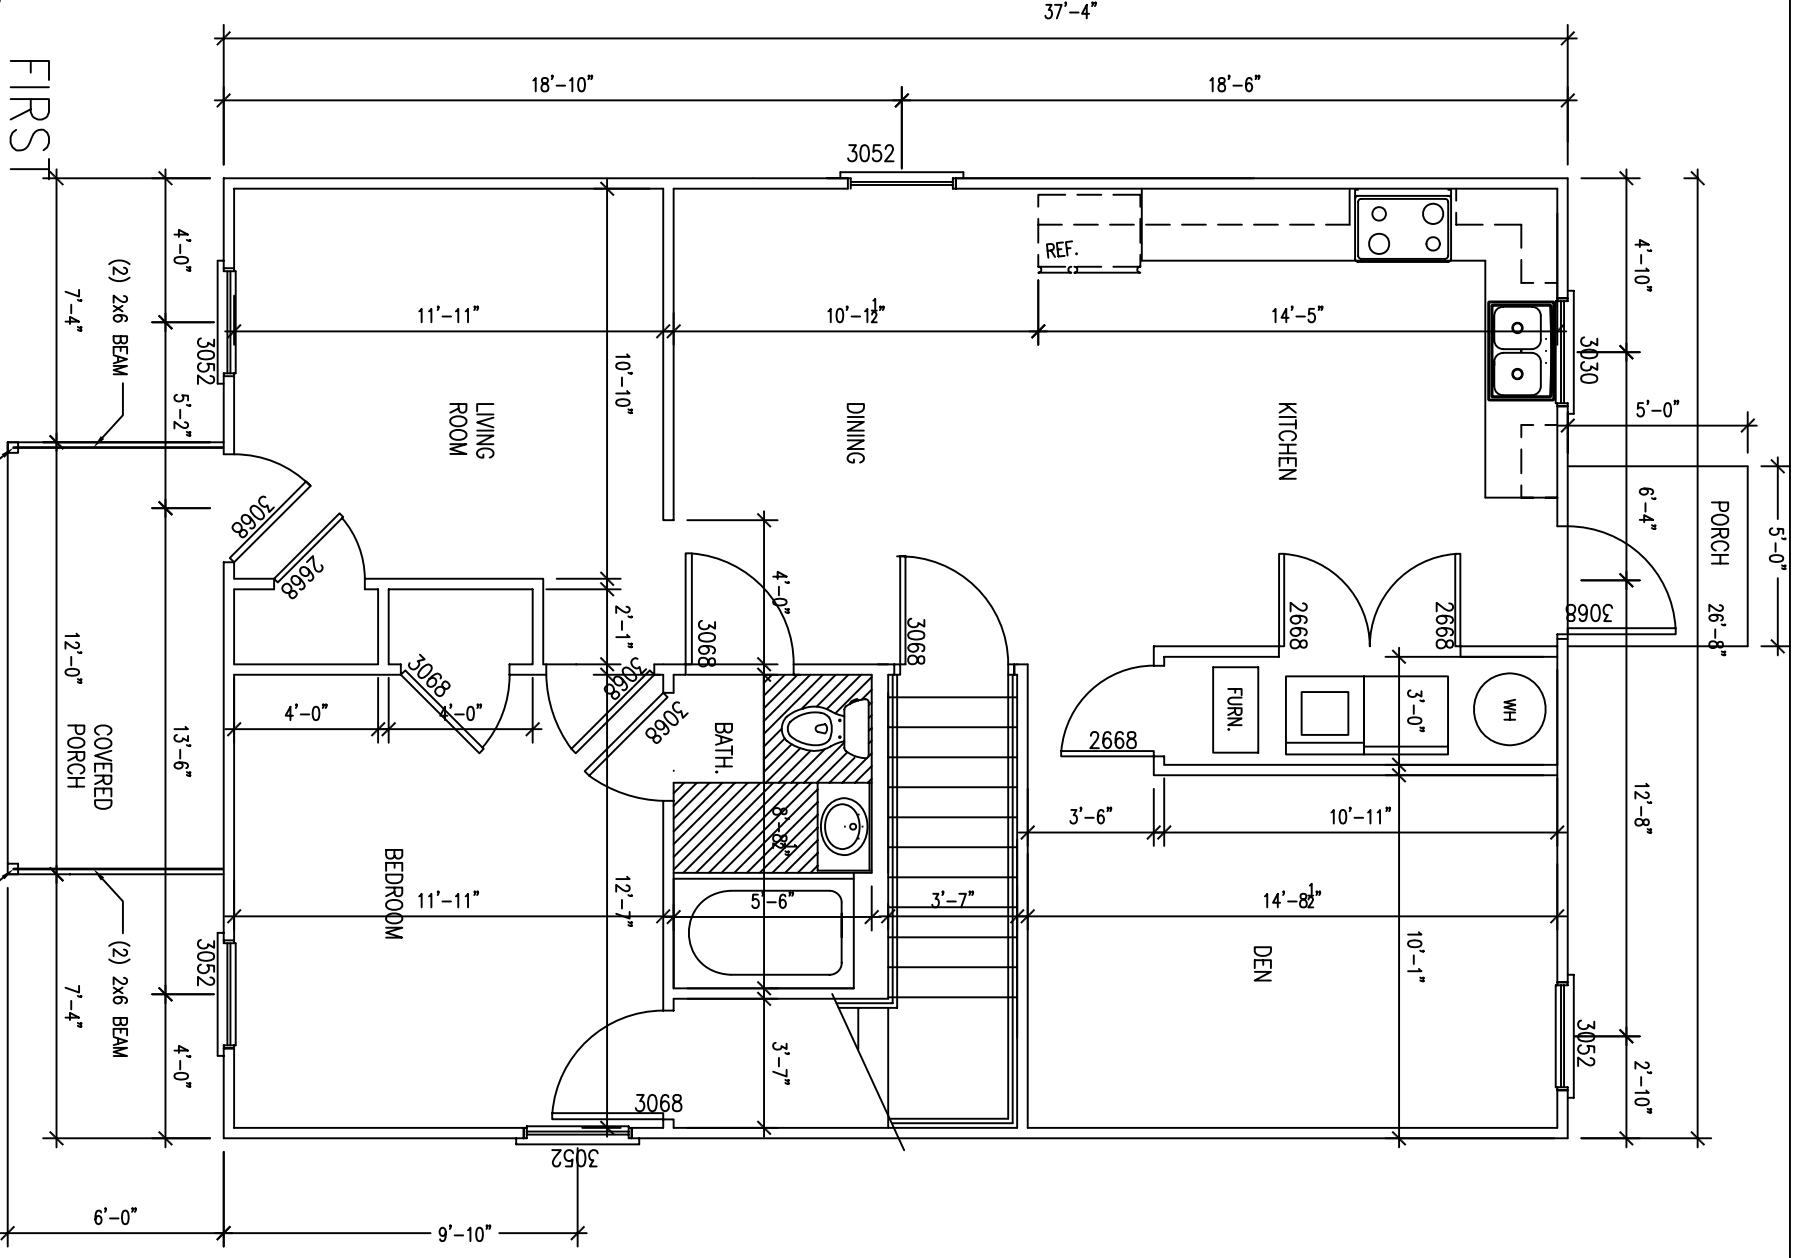

**1 A.3 FLOOR PLAN**  
SCALE: 3/16" = 1'-0"