

All drawings and written materials prepared by KRISS LOWRY & ASSOCIATES, INC. are the property of KRISS LOWRY & ASSOCIATES, INC. and shall remain the confidential and proprietary information of KRISS LOWRY & ASSOCIATES, INC. No part of this drawing shall be reproduced or transmitted in any form or by any means, electronic, mechanical, photocopying, recording, or by any information storage and retrieval system, without the prior written permission of KRISS LOWRY & ASSOCIATES, INC.

KRISS LOWRY & ASSOCIATES
CORINTH, KY.
1063-HS 3BED-HIST

711 Lyndon Lane
Louisville KY, 40222
362.425.9896
Fax 362.425.9897




PHOENIX RISING
ARCHITECTURAL DESIGN

Sheet

A.3A

Title: ELEVATIONS
Date: JULY 30, 2004
Rev:
Rev:

12
8

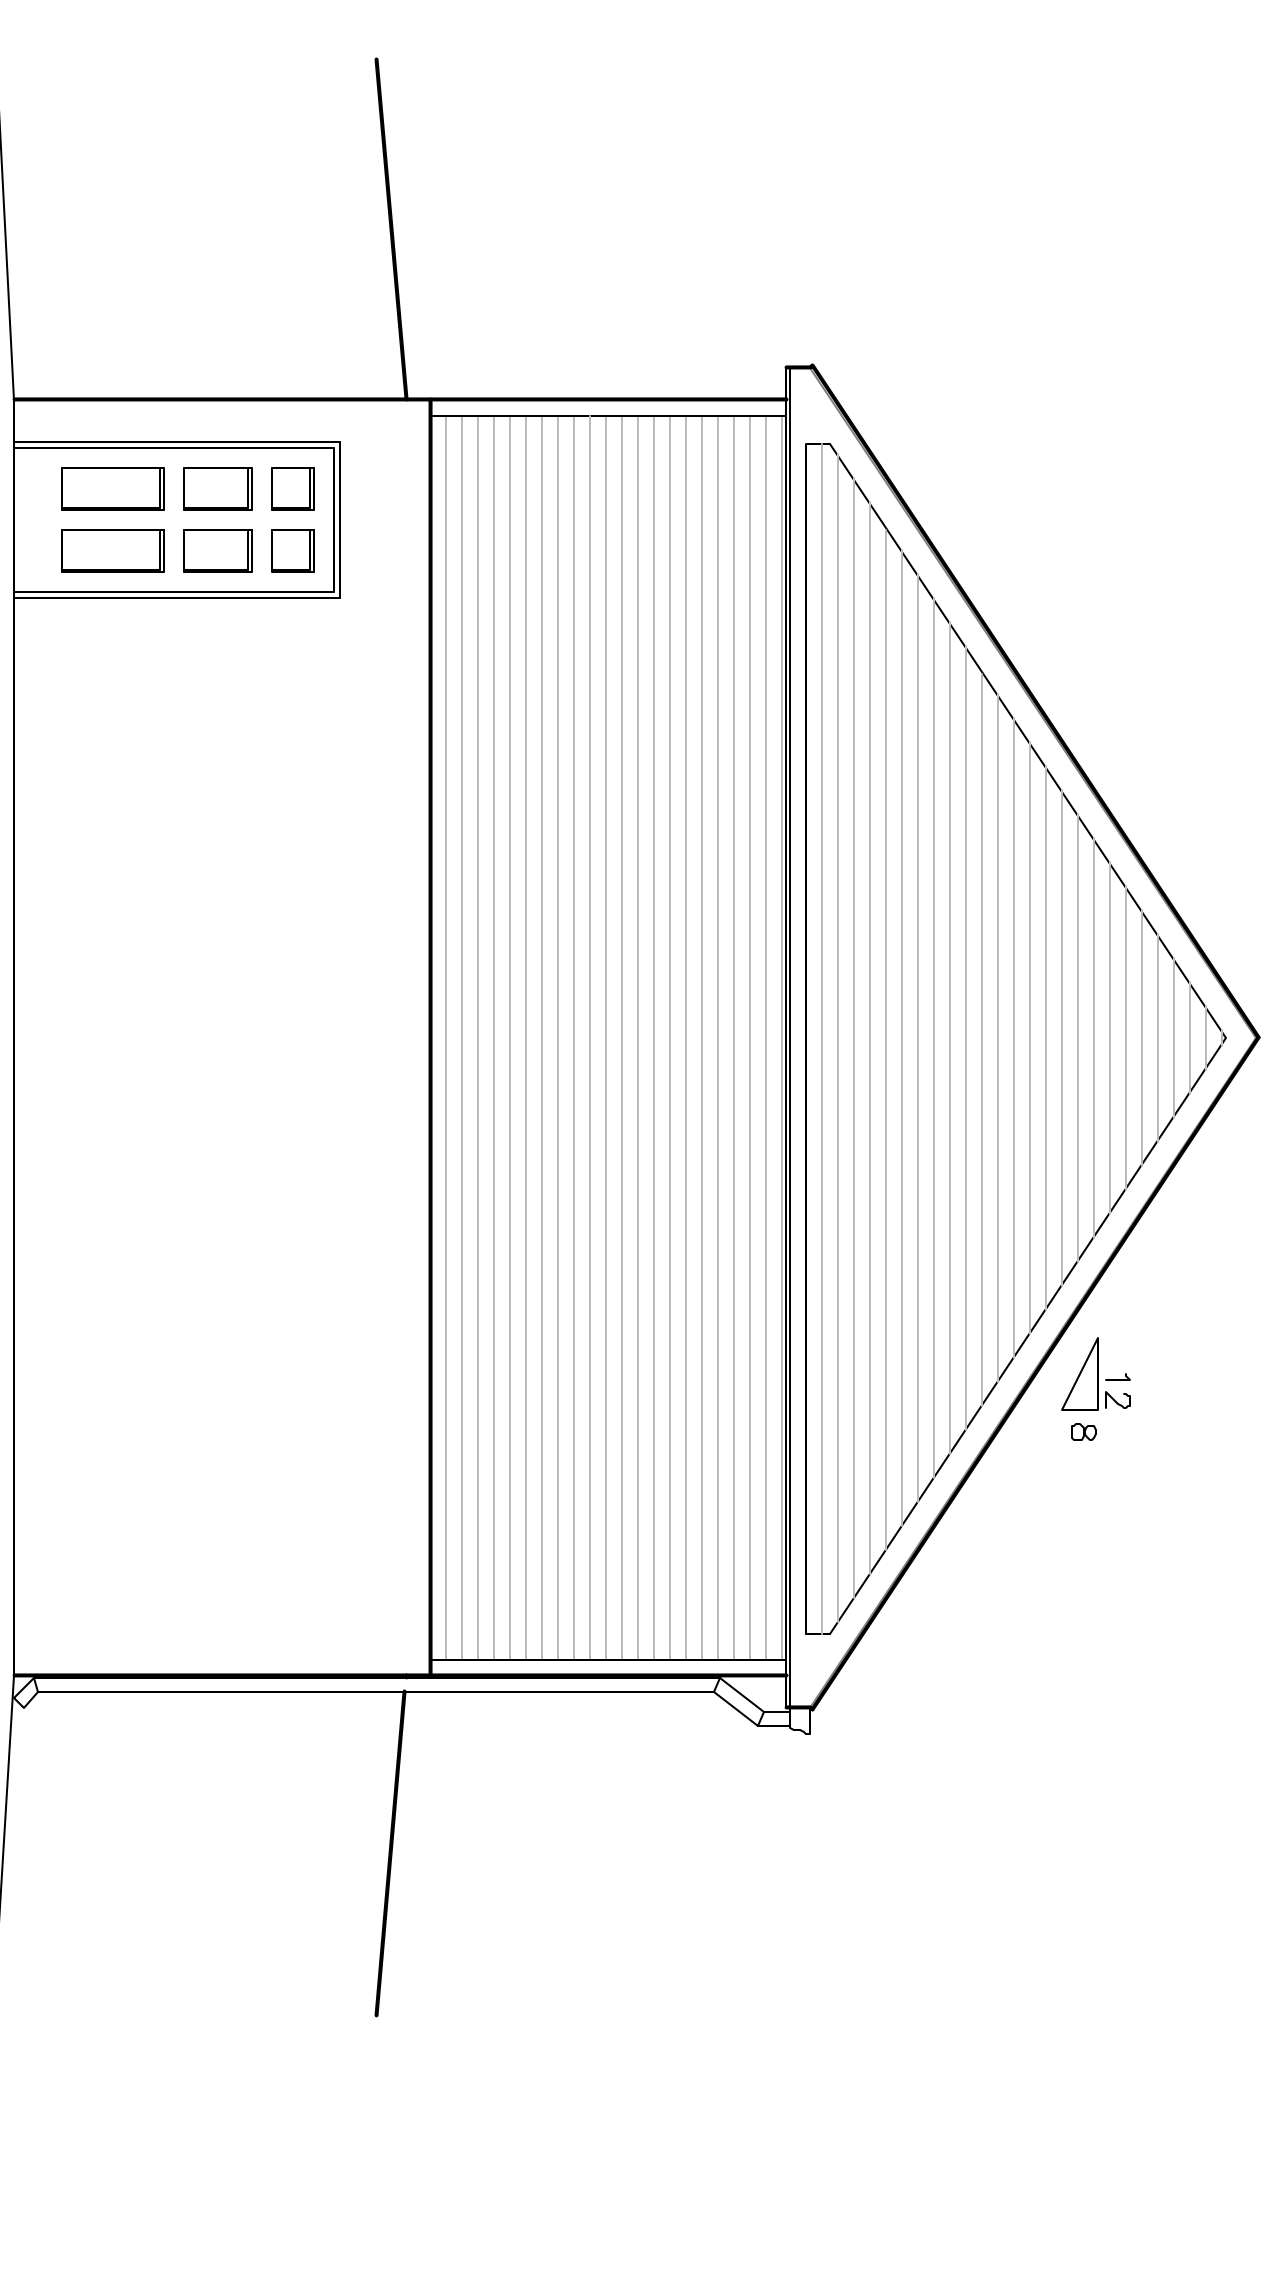

1 A.3A
BACK ELEVATION
SCALE: 1/4" = 1'-0"