


CONTINUOUS RIDGE
VENT (TYP.)

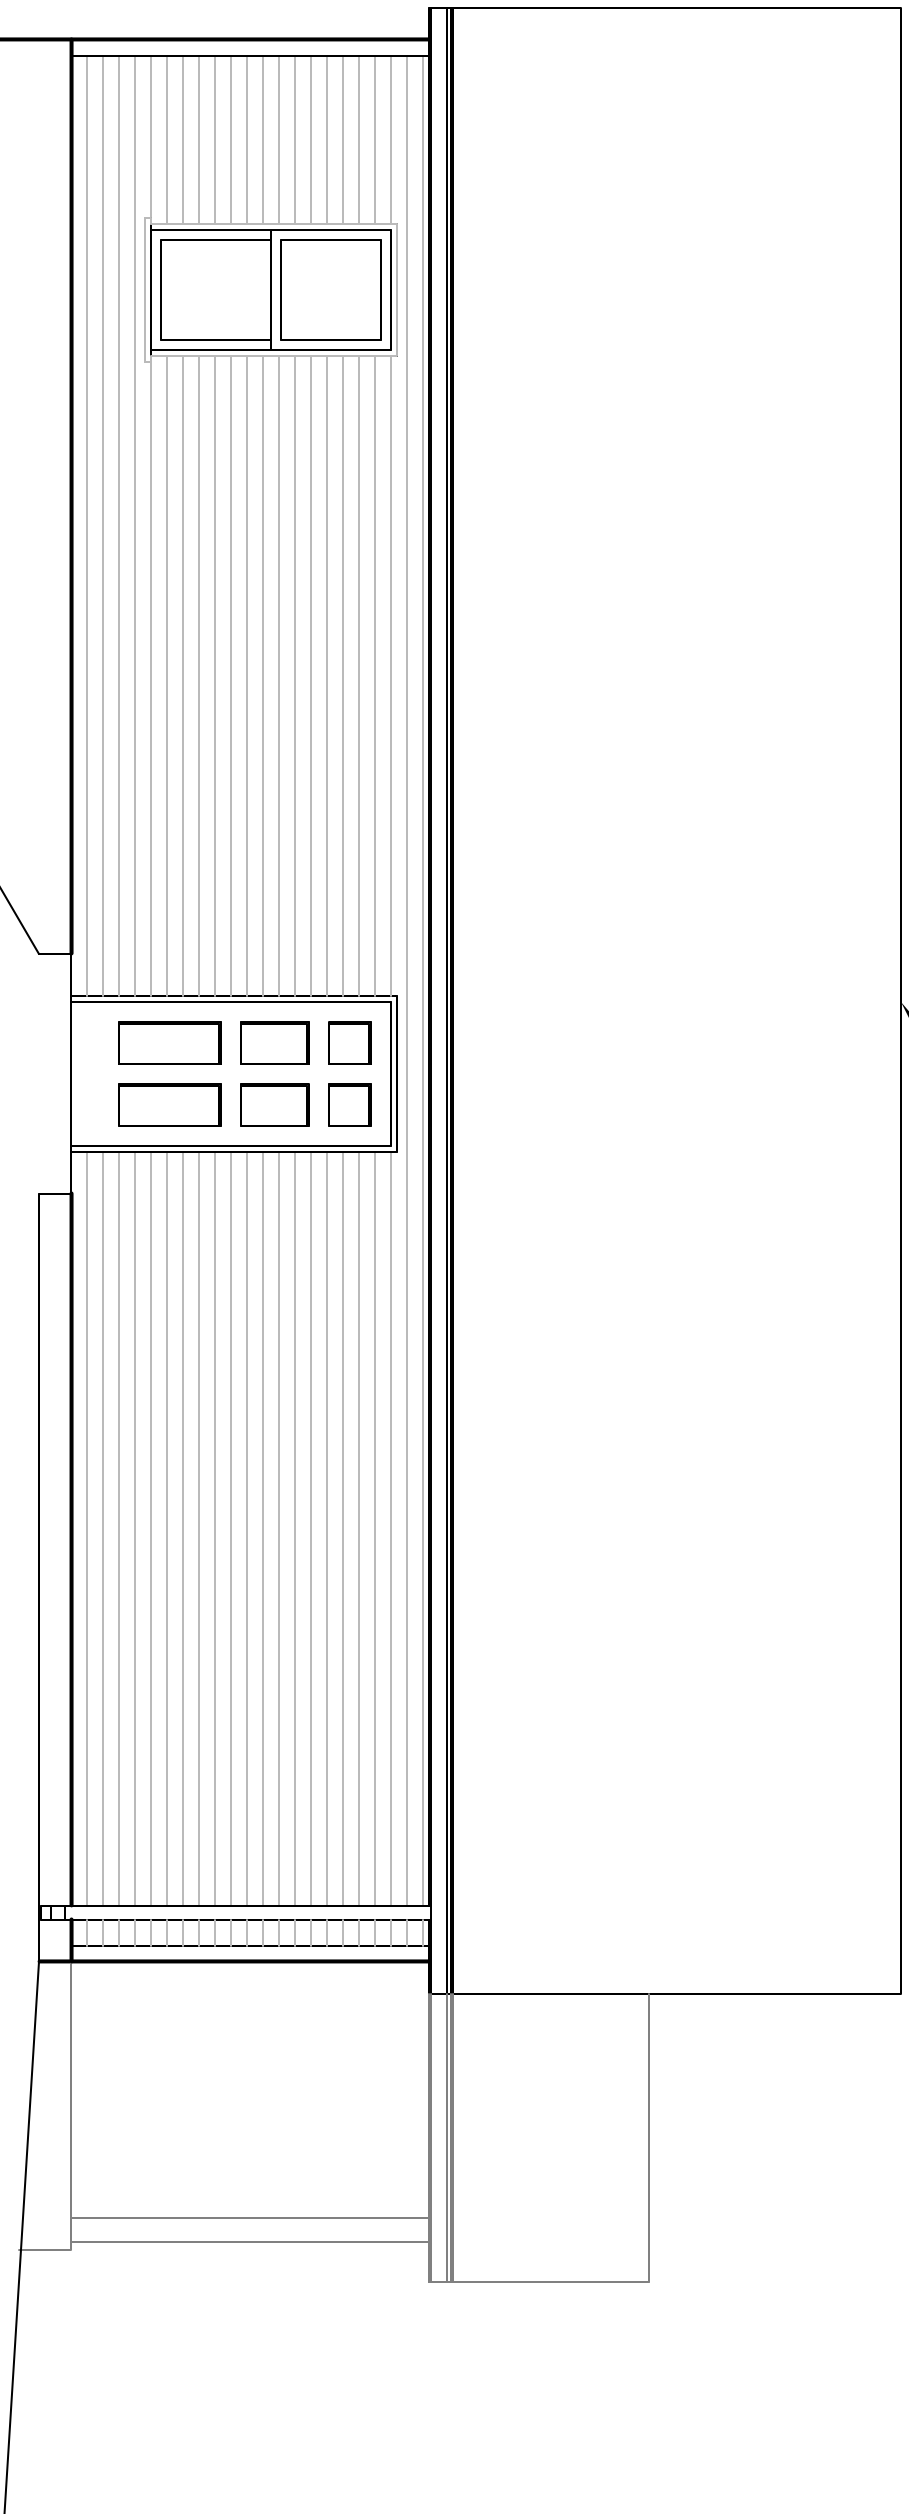

1
A.4

LEFT ELEVATION
SCALE: 1/4" = 1'-0"

3004

It is understood that neither the architect nor the engineer is responsible for the accuracy of the information contained in this sheet and that the architect and engineer are not to be held liable for any errors or omissions in the design or construction of the project.

KRISS LOWRY & ASSOCIATES
CORINTH, KY.
1063-HS 3BED-HIST

711 Lyndon Lane
Louisville KY, 40222
362.425.9896
Fax 362.425.9897



PHOENIX RISING
ARCHITECTURAL DESIGN

Sheet
A.4

Title
ELEVATIONS
Date JULY 30, 2004
Rev
Rev