

All drawings and written materials are the property of the architect and shall remain the property of the architect. No part of this drawing may be reproduced or transmitted in any form or by any means, electronic, mechanical, photocopying, recording, or by any information storage and retrieval system, without the prior written permission of the architect. The architect shall not be responsible for any errors or omissions in this drawing.

KRISS LOWRY & ASSOCIATES
CORINTH, KY.
JBED-1220-A


3522 Kirby Lane
Lexington KY, 40599
502.629.0896
Fax: 502.241.1213



PHOENIX RISING
ARCHITECTURAL DESIGN

Sheet
A.4

DATE	MAY 13, 2005
REV	
BY	
APP	
CHK	
DATE	

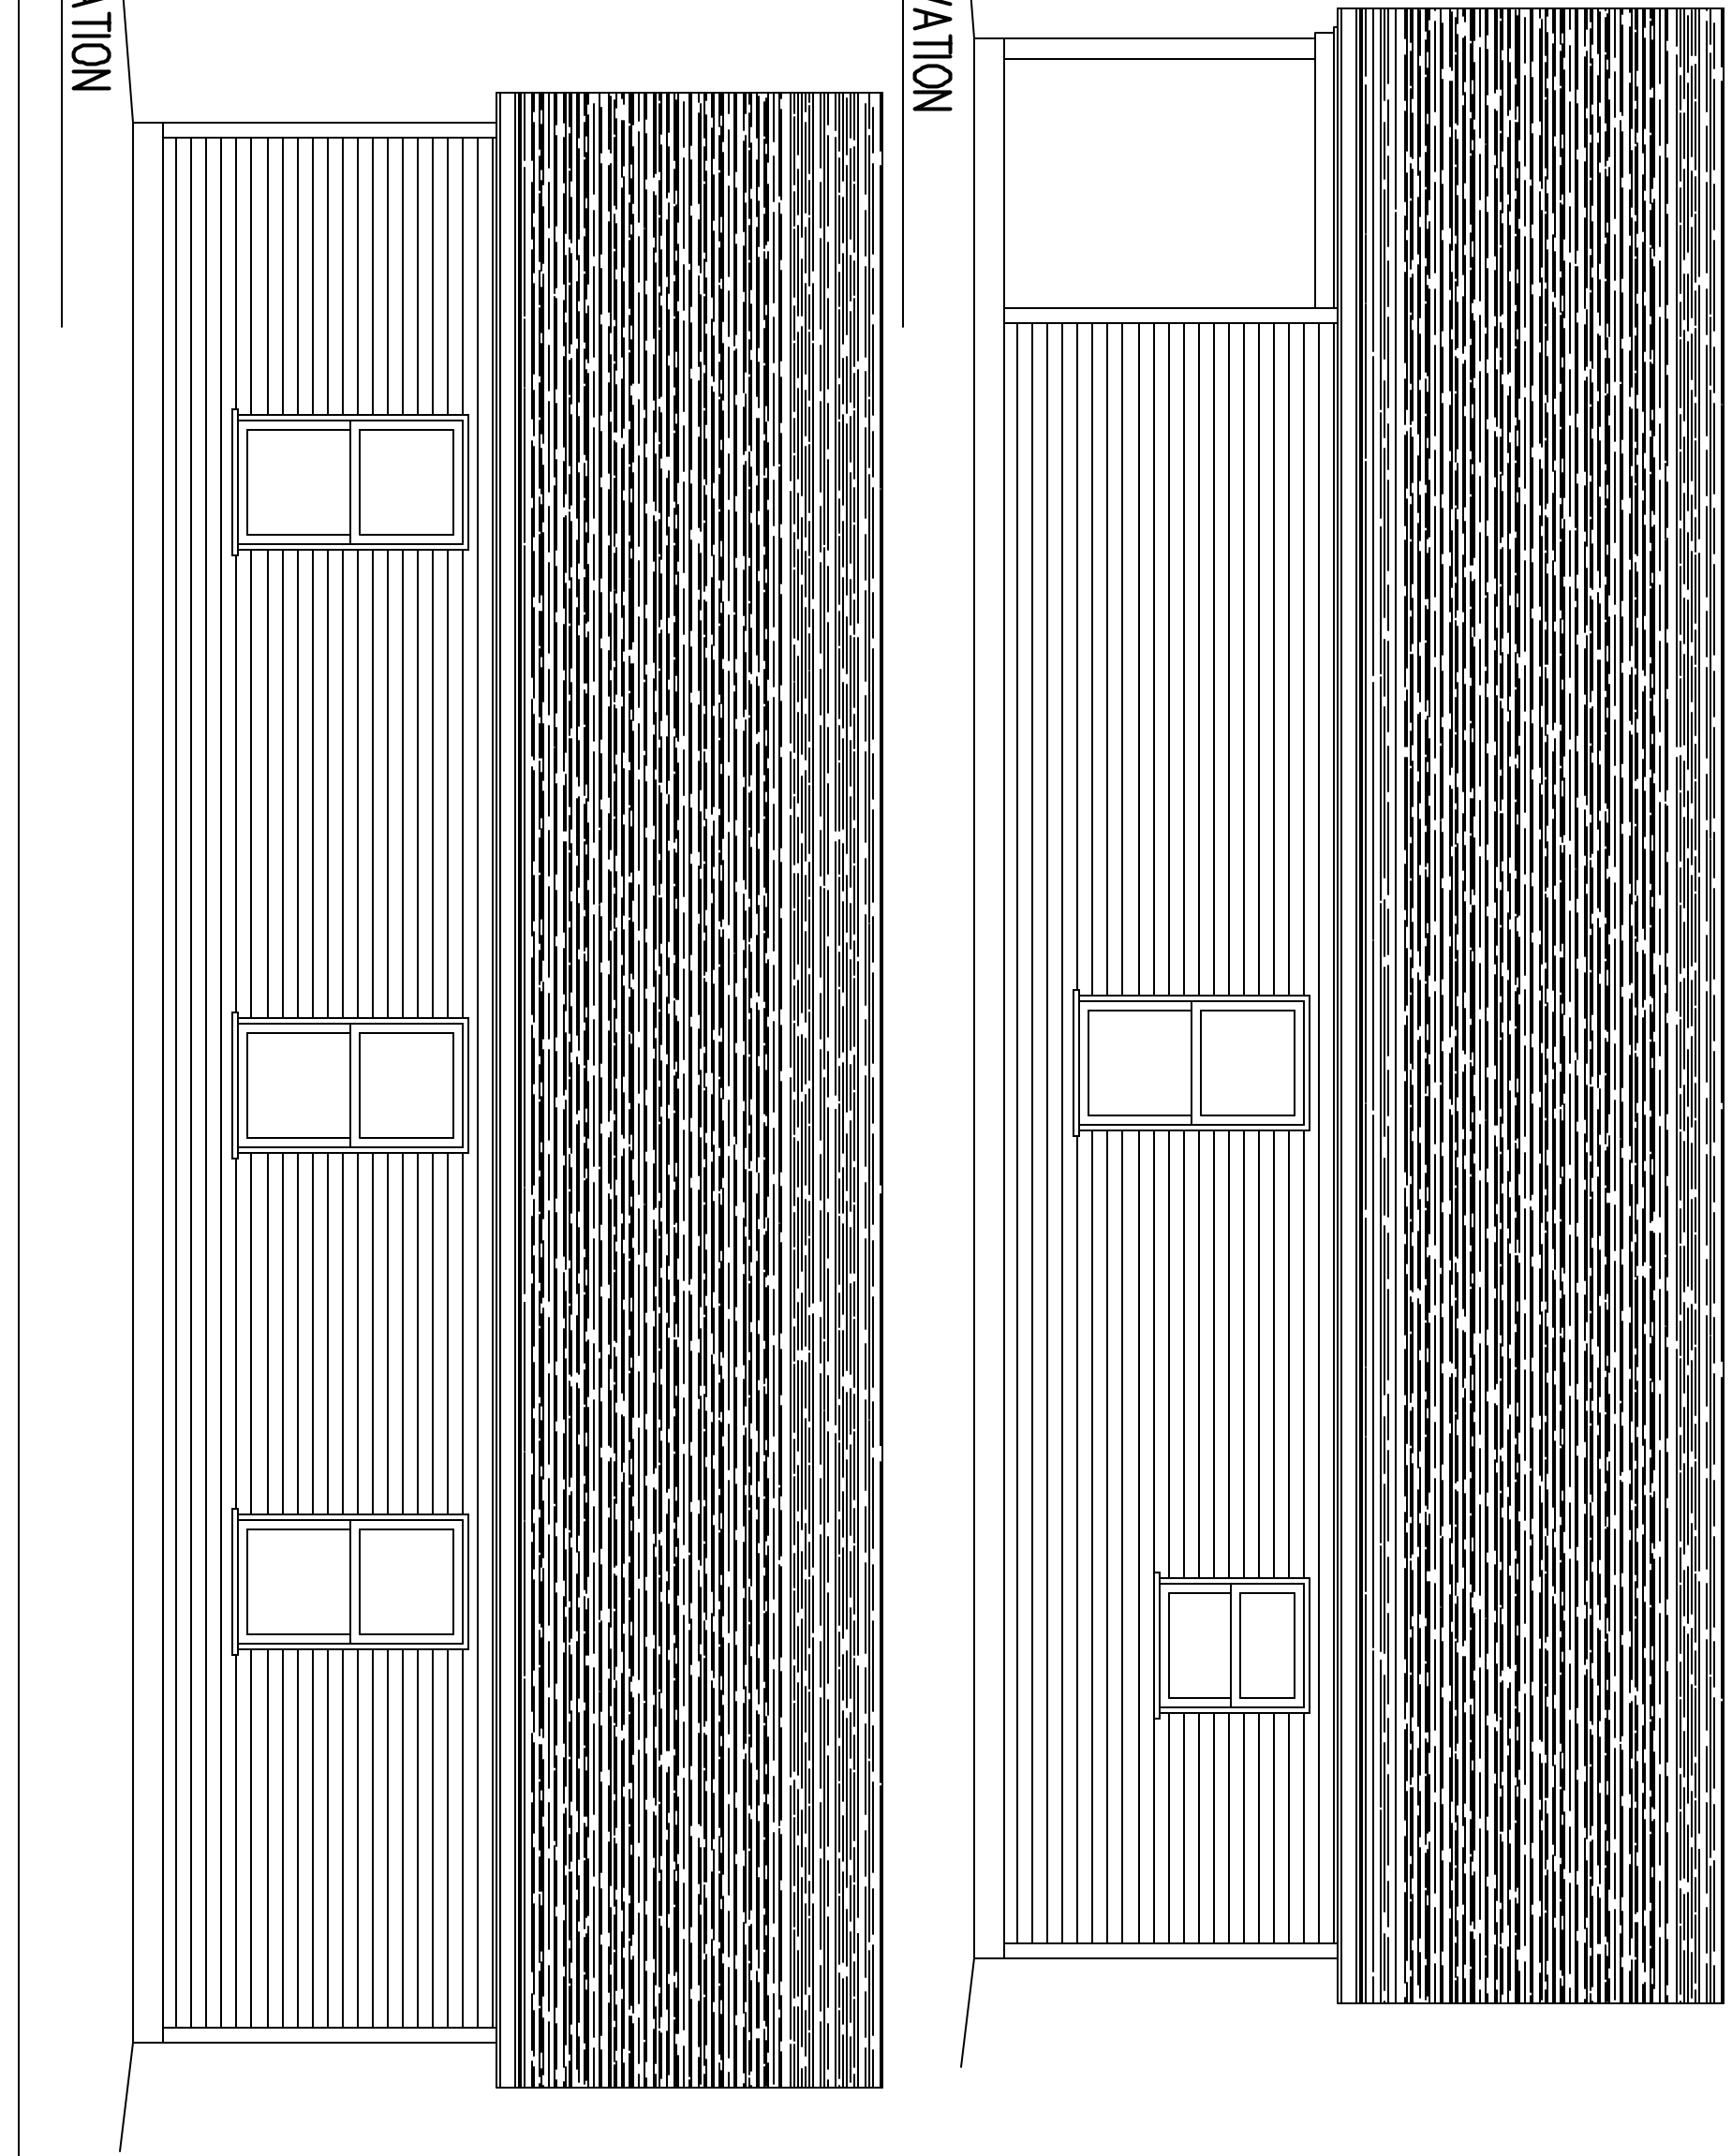

1 A.4
RIGHT ELEVATION
SCALE: 1/4" = 1'-0"

2 A.4
LEFT ELEVATION
SCALE: 1/4" = 1'-0"