

1005

All drawings and written materials are the property of KRISS LOWRY & ASSOCIATES, INC. and shall remain the property of the architect and shall not be used for any other project without the written consent of the architect.

THIS SET OF DRAWINGS IS THE PROPERTY OF KRISS LOWRY & ASSOCIATES, INC. and shall remain the property of the architect and shall not be used for any other project without the written consent of the architect. The architect shall not be responsible for any errors or omissions in these drawings or for any consequences, judgments or actions resulting therefrom.

KRISS LOWRY & ASSOCIATES

CORINTH, KY.

PLAN 1591

3522 Kirby Lane
Louisville KY, 40299
502.429.0896
Fax 502.240.1213

PHOENIX RISING
ARCHITECTURAL DESIGN




Sheet

A.4

Title ELEVATIONS

Date	JAN. 20, 2006
Rev	
Rev	
Rev	

1'-0" MIN. TYP. BOTH SIDES

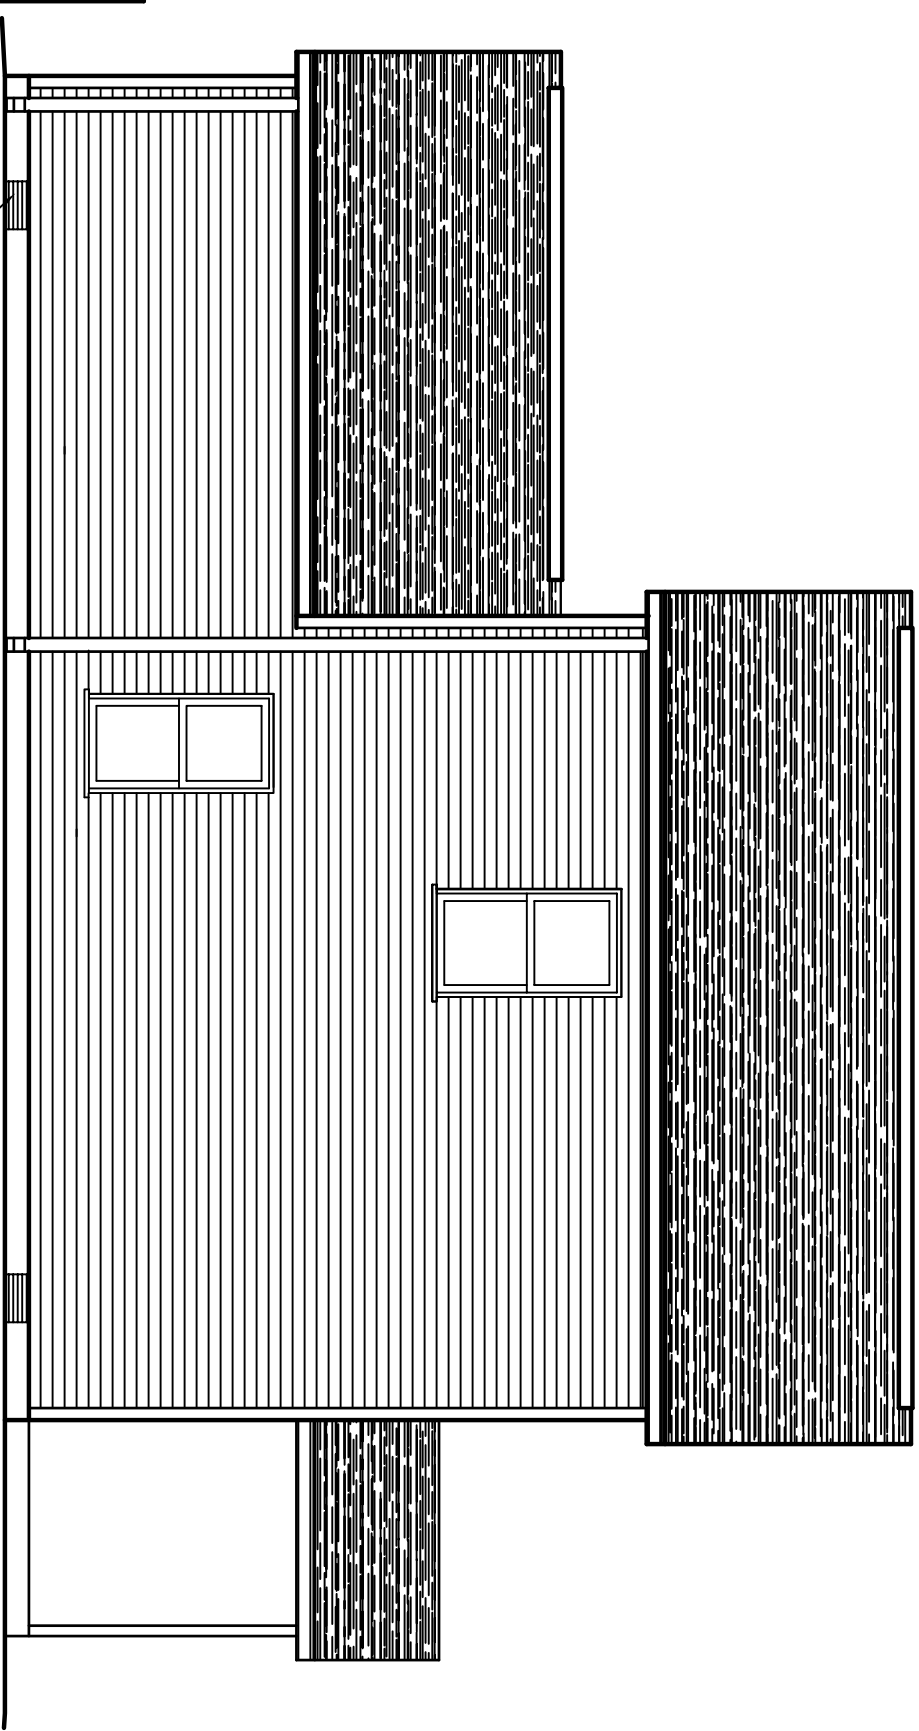

2 A.4 SIDE ELEVATION
SCALE: 3/16" = 1'-0"

1'-0" MIN. TYP. BOTH SIDES

RIDGE VENT (TYP.)

FOUNDATION VENT (TYP.)

8" (TYP.) DOWN SPOUT (TYP.)

FOUNDATION VENT (TYP.)

1 A.4 SIDE ELEVATION
SCALE: 3/16" = 1'-0"

