

All drawings and specifications are the property of KRISS LOWRY & ASSOCIATES, INC. and shall remain the property of the architect. No part of this drawing may be reproduced or transmitted in any form or by any means, electronic or mechanical, including photocopying, recording, or by any information storage and retrieval system, without the prior written permission of the architect.

KRISS LOWRY & ASSOCIATES
CORINTH, KY.
2BED-864-B

711 Lyndon Lane
Louisville KY, 40222
362.425.9896
Fax 362.425.9897




PHOENIX RISING
ARCHITECTURAL DESIGN

Sheet
A.4

Title
ELEVATIONS
Date: MARCH 5, 2004
Rev
Rev

1 A.4
LEFT ELEVATION
SCALE: 1/4" = 1'-0"

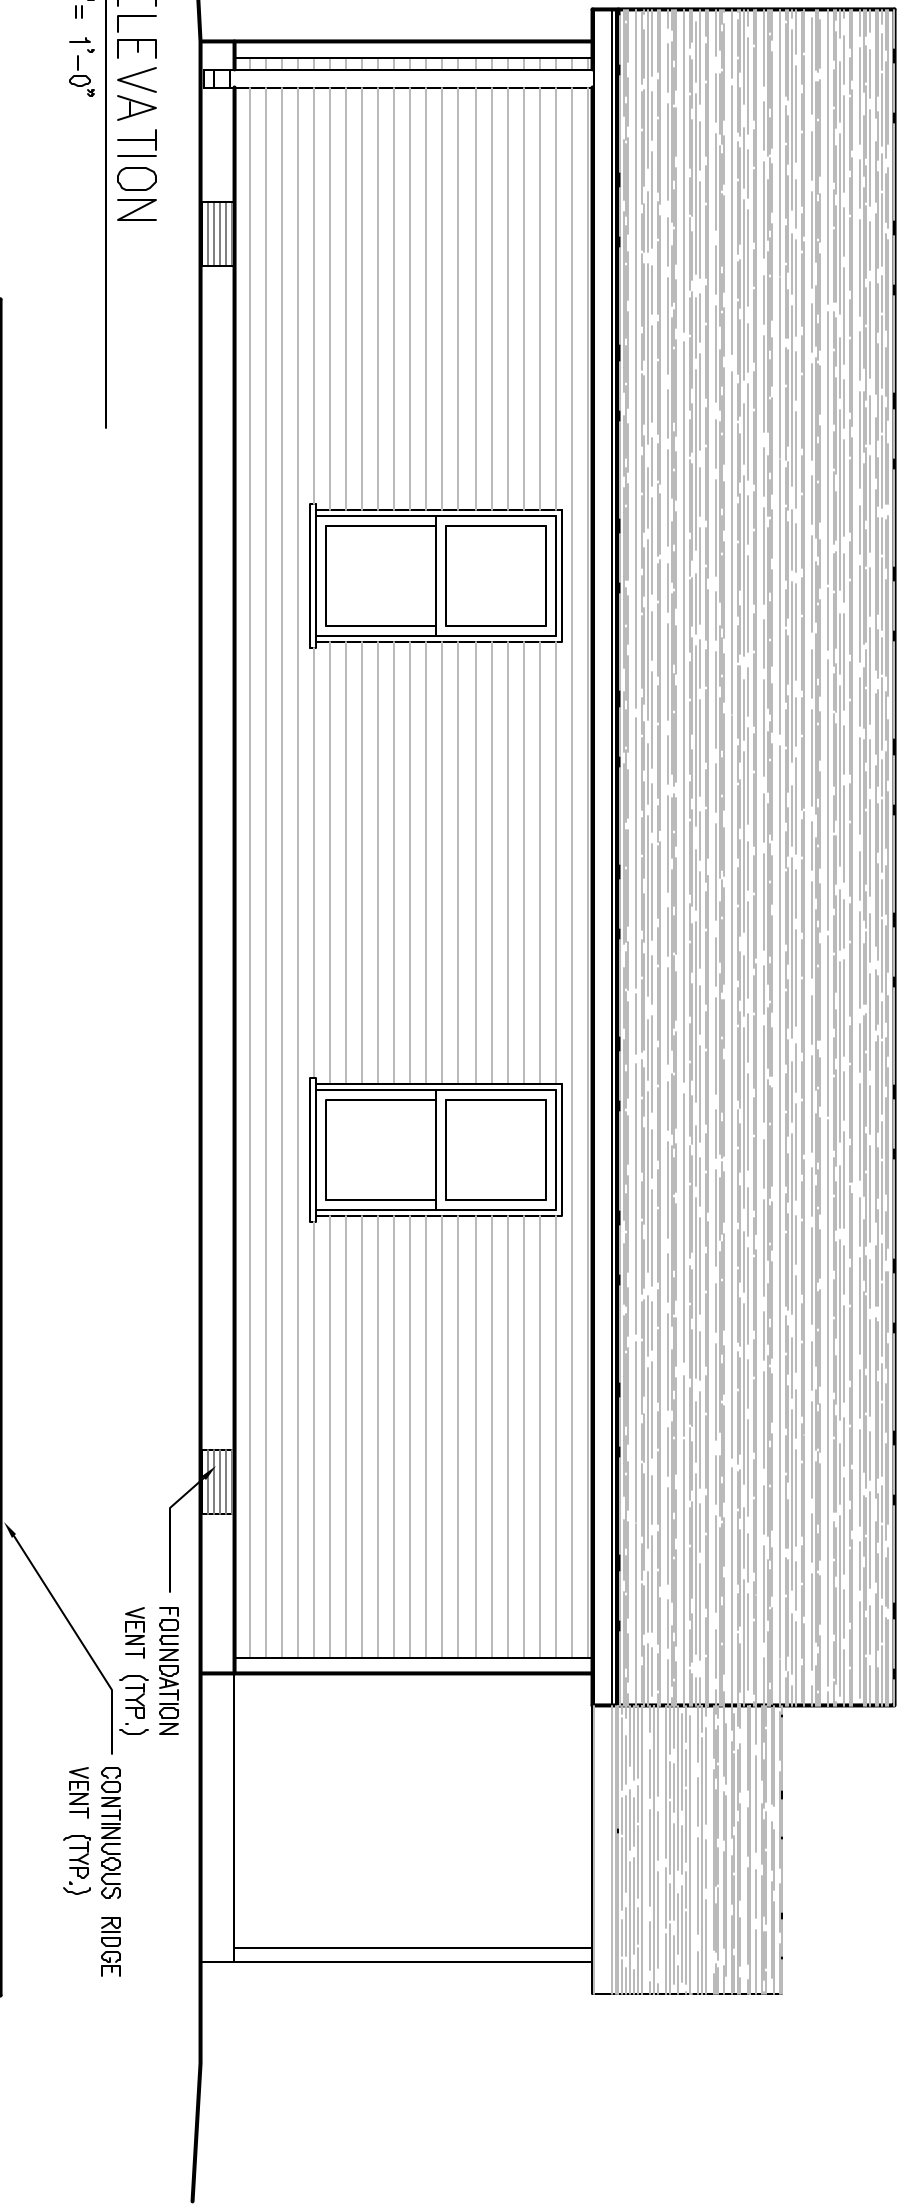

2 A.4
RIGHT ELEVATION
SCALE: 1/4" = 1'-0"

