

All drawings and information provided herein are for the convenience of the client and are not to be used for any other purpose without the written consent of the architect.

KRISS LOWRY & ASSOCIATES

CORINTH, KY.

2BED-896

711 Lyndon Lane
Louisville KY, 40222
362.429.8896
Fax 362.429.8897

PHOENIX RISING
ARCHITECTURAL DESIGN




A.4

Sheet
ELEVATIONS

Date: MARCH 5, 2004
Rev: _____
Rev: _____

1 A.4 LEFT ELEVATION
SCALE: 1/4" = 1'-0"

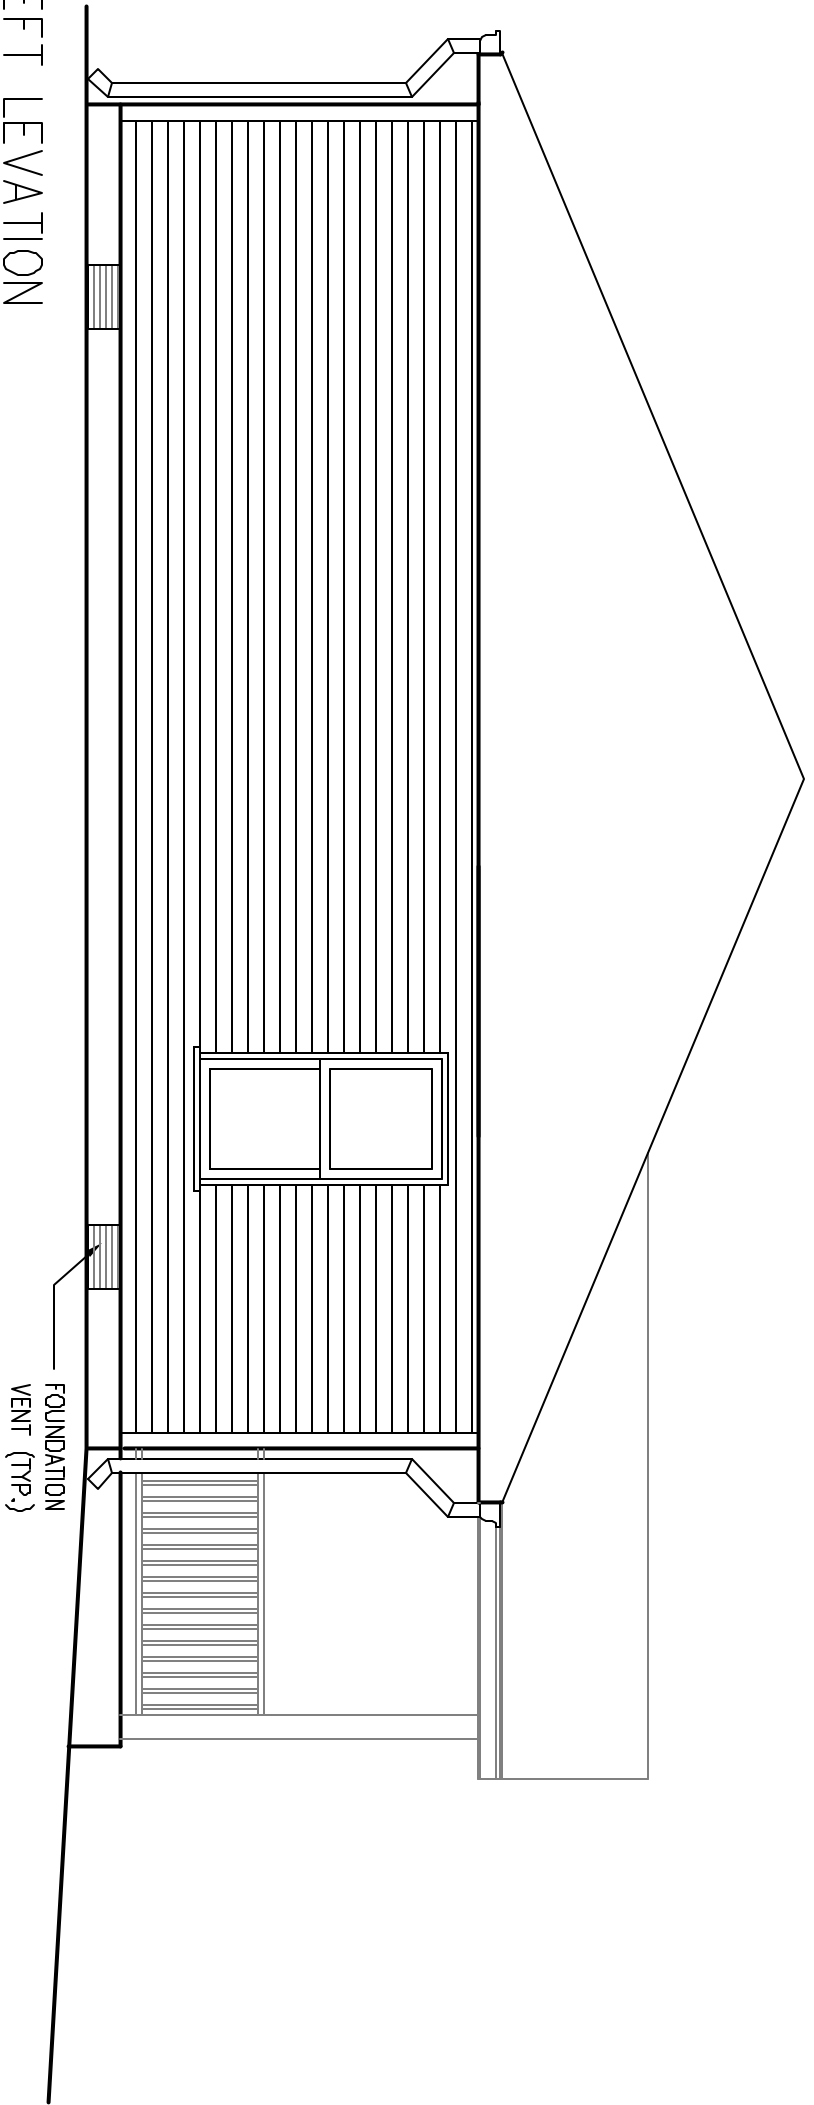

2 A.4 RIGHT ELEVATION
SCALE: 1/4" = 1'-0"

